


Segmented & PCI Backplanes


ATX6022/14D

PICMG	1
PCI	4
ISA	2

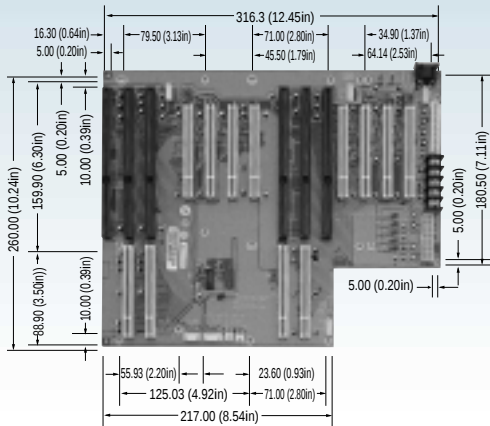


ATX6021/4

PICMG	1
PCI	3
ISA	

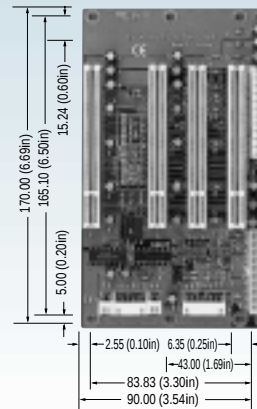


AX6020/20S

PICMG	
PCI	
ISA	5/10

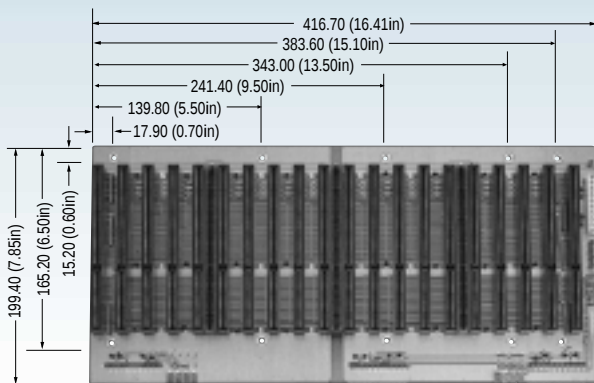

ATX6021/5

PICMG	1
PCI	4
ISA	

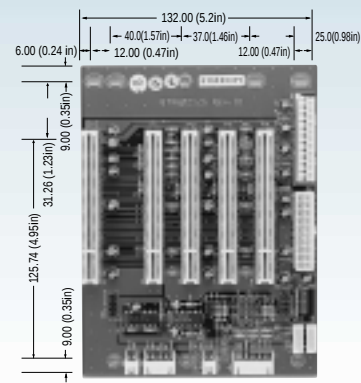

ATX6022/20Q

PICMG	1
PCI	3
ISA	1

