


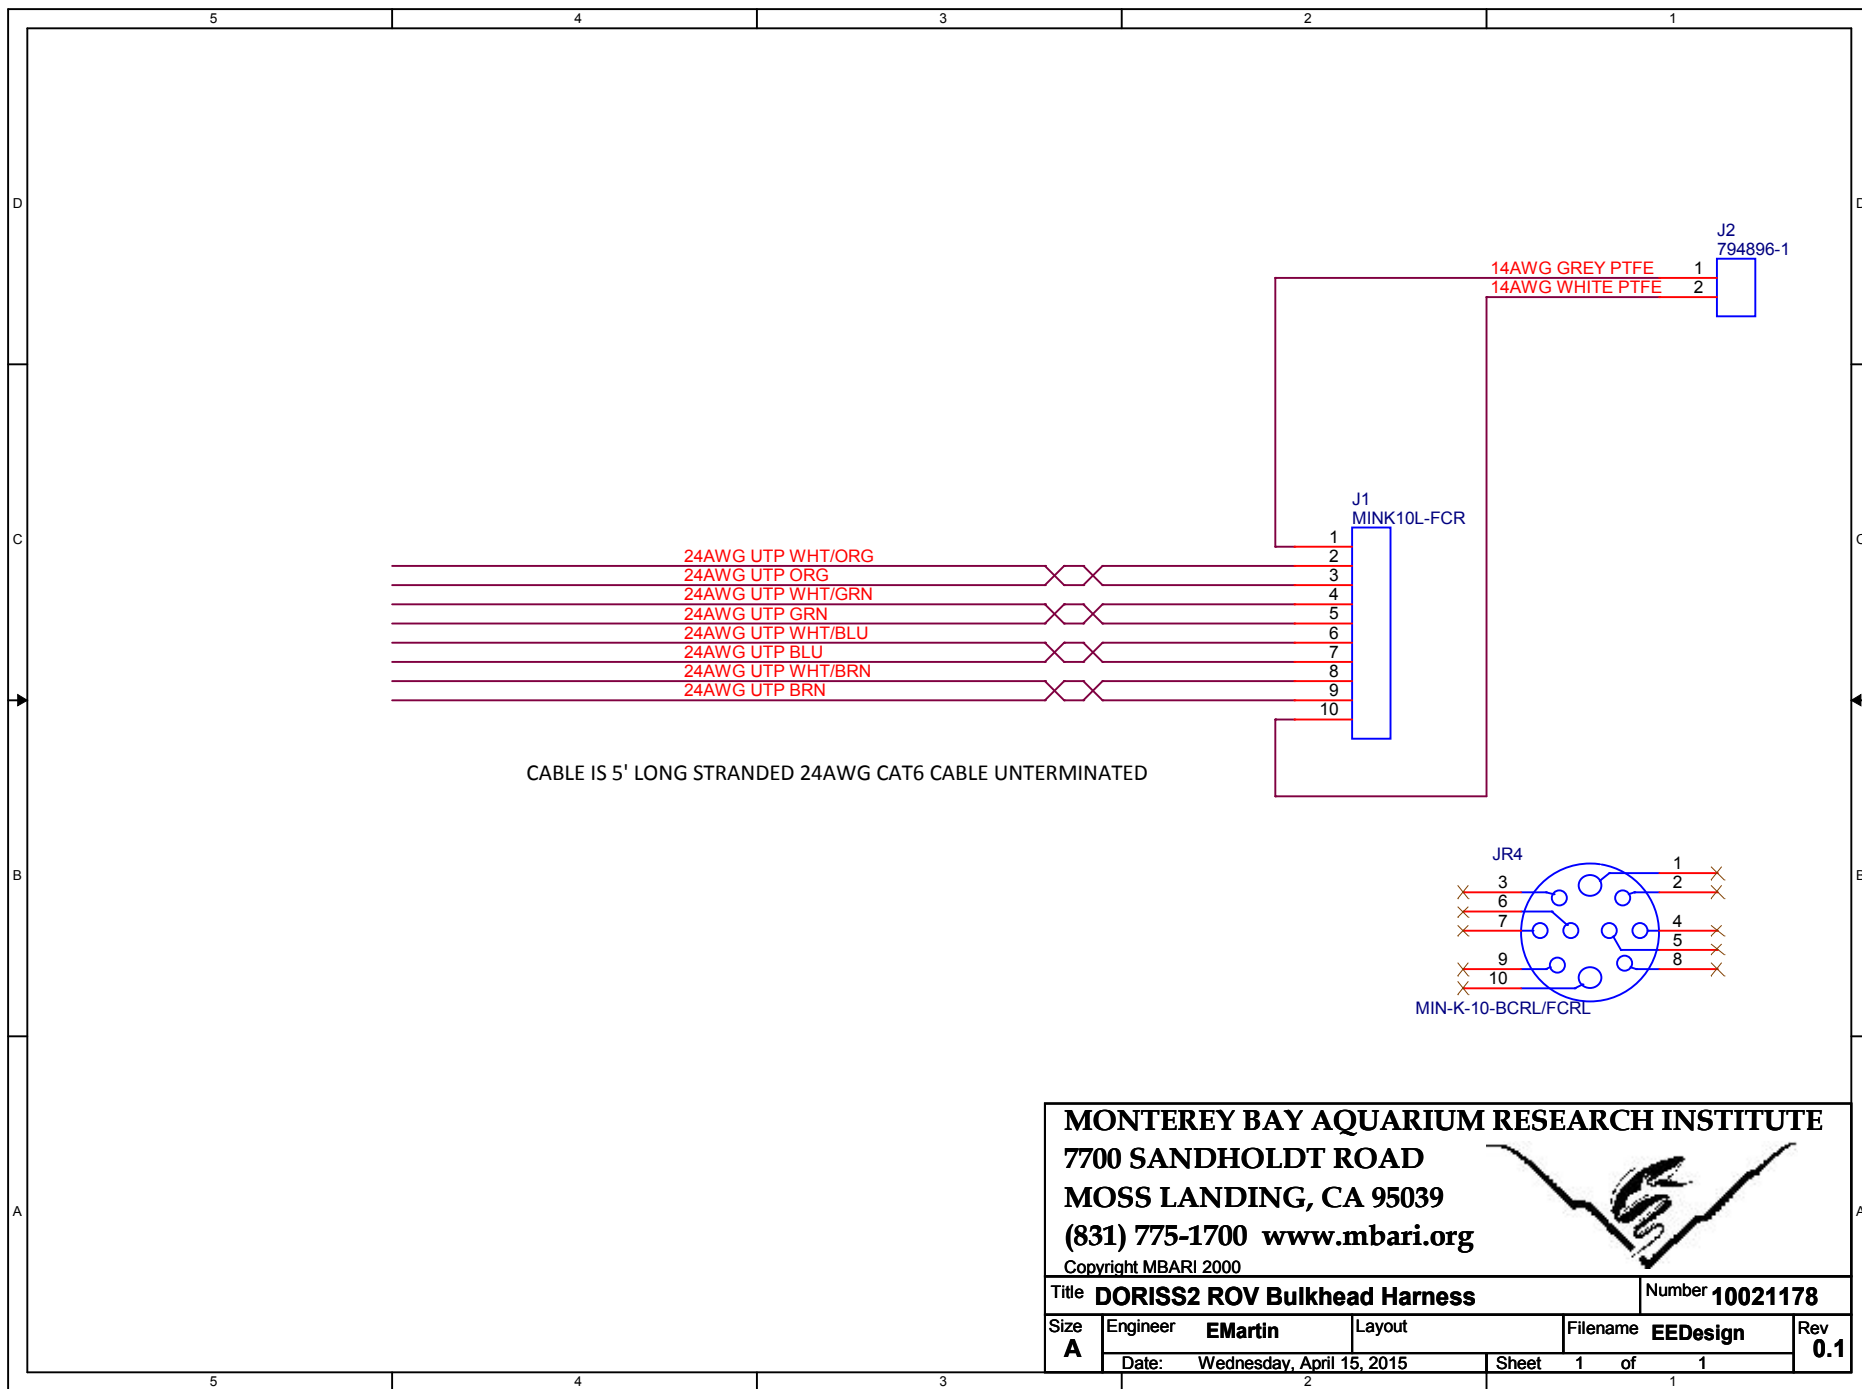

MONTEREY BAY AQUARIUM RESEARCH INSTITUTE
7700 SANDHOLDT ROAD
MOSS LANDING, CA 95039
(831) 775-1700 www.mbari.org
 Copyright MBARI 2000



Title DORISS2 ROV Bulkhead Harness				Number 10021178	
Size A	Engineer EMartin	Layout	Filename EEDesign	Rev 0.1	
Date: Wednesday, April 15, 2015		Sheet	1	of	1