


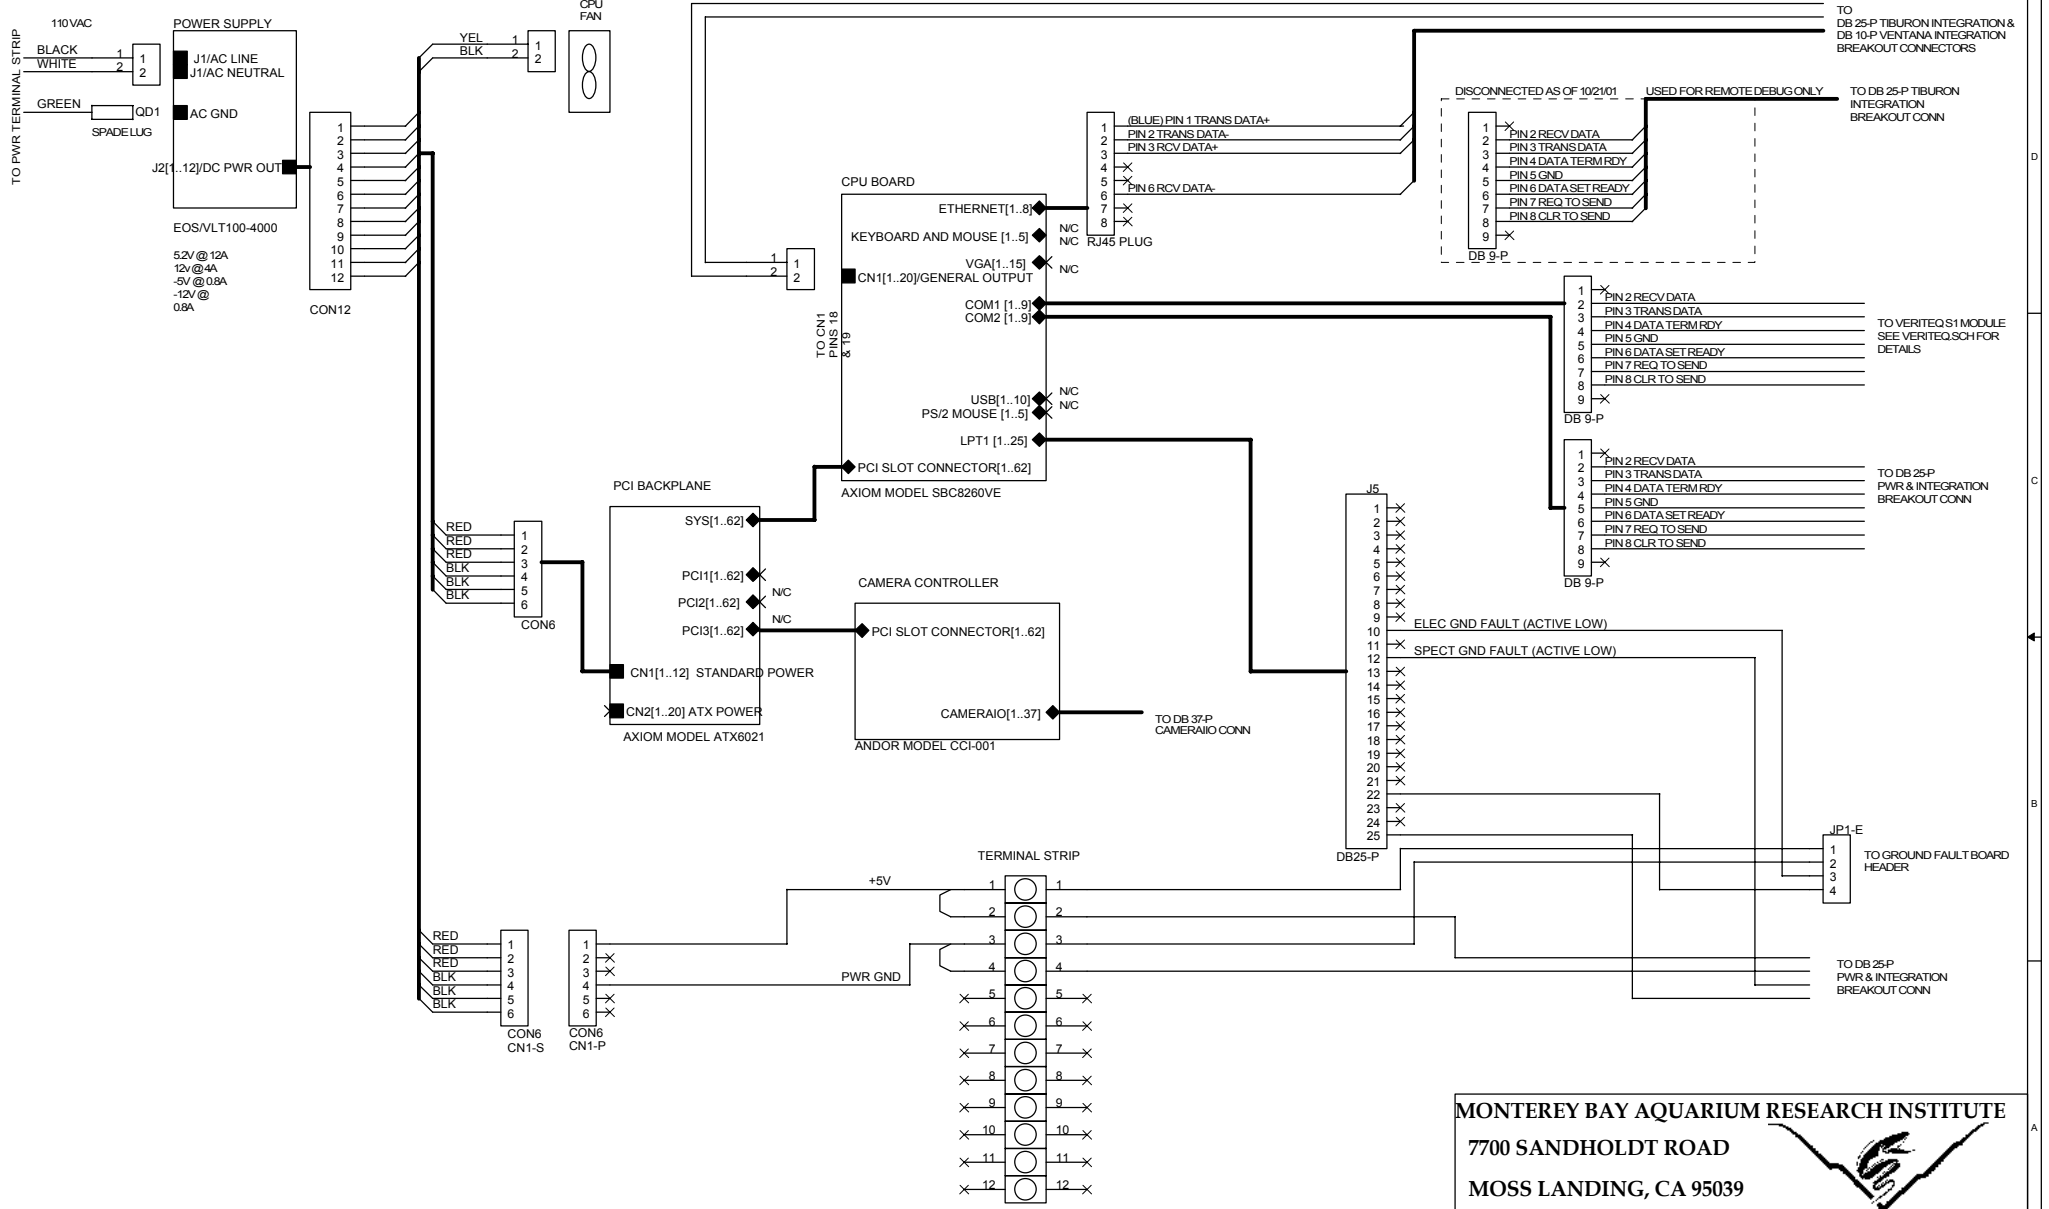

MONTEREY BAY AQUARIUM RESEARCH INSTITUTE

7700 SANDHOLDT ROAD

MOSS LANDING, CA 95039



Title	Laser Raman Computer Wiring			Number	E001
Size	Engineer	Danelle E. Cline	Layout	Filename	LRS.OPJ
B	Date:	Friday, February 14, 2003	Sheet	1 of 1	Rev A