
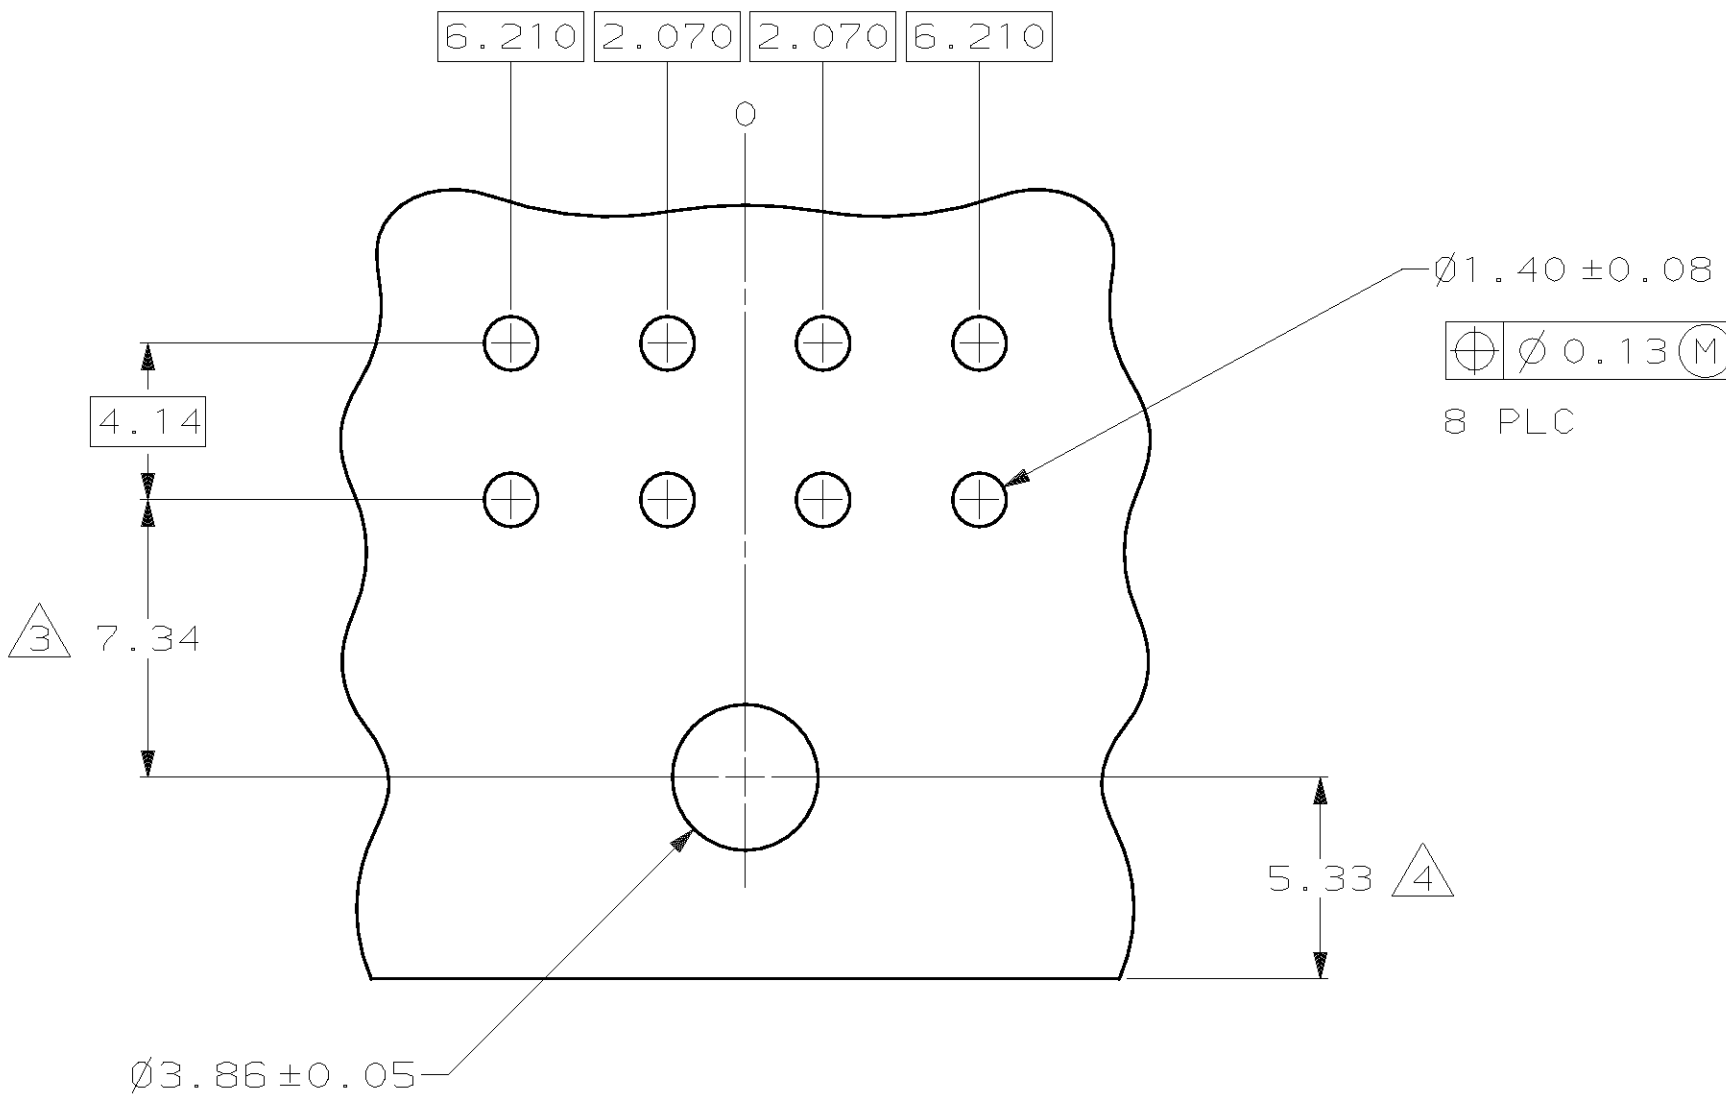
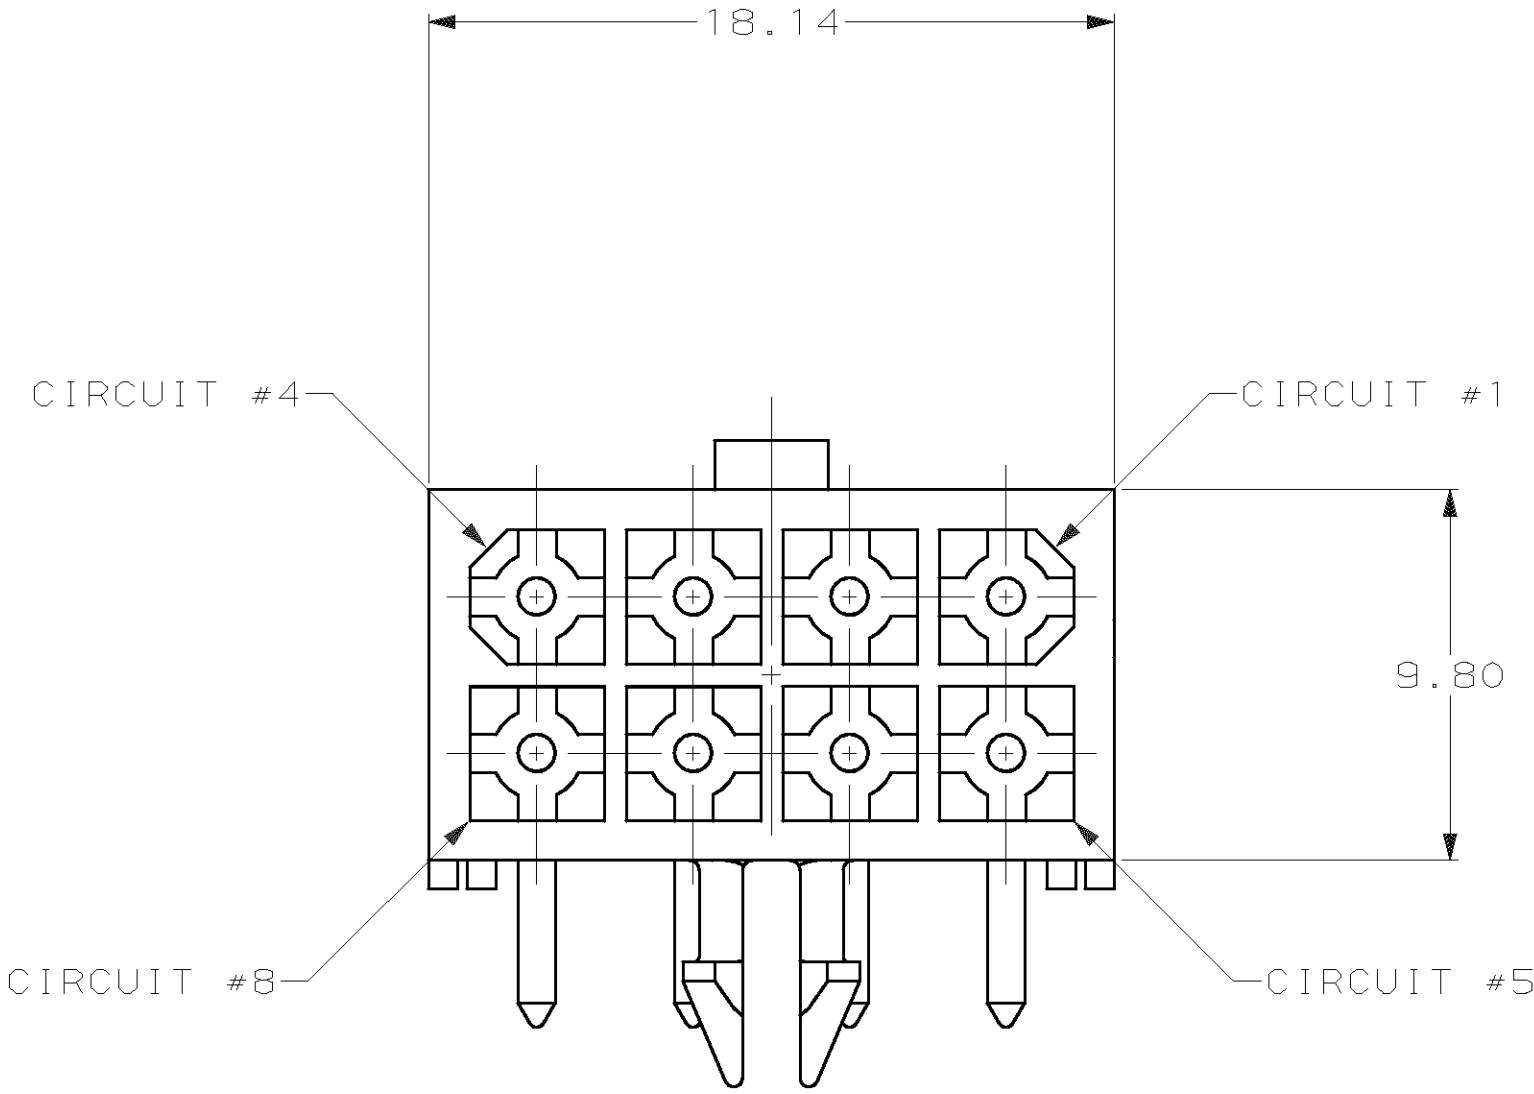


LOC		DIST		P		F		ZONE		LTR		E		REV		PER		EC		061B-0074-98		DATE		APPD	
CM		53																				4-13-98		JH	
																								R5	

1. PINS TO COMPLY WITH AMP SOLDERABILITY SPEC 109-11-3.
2. MATES WITH PLUG P/N 770579-1.
3. COORDINATE DIMENSION APPLIES FROM CENTER OF ACTUAL FEATURE.
4. RECOMMENDED FOR EDGE MOUNTING.
5. 0.00381 MIN MATTE TIN LEAD OVER 0.00127 MIN NICKEL ENTIRE LENGTH OF PIN.
6. 0.00076 MIN GOLD PLATE IN THE LOCALIZED PLATE AREA, 0.00381 MIN MATTE TIN LEAD IN THE LOCALIZED PLATE AREA, BOTH OVER 0.00127 MIN NICKEL.

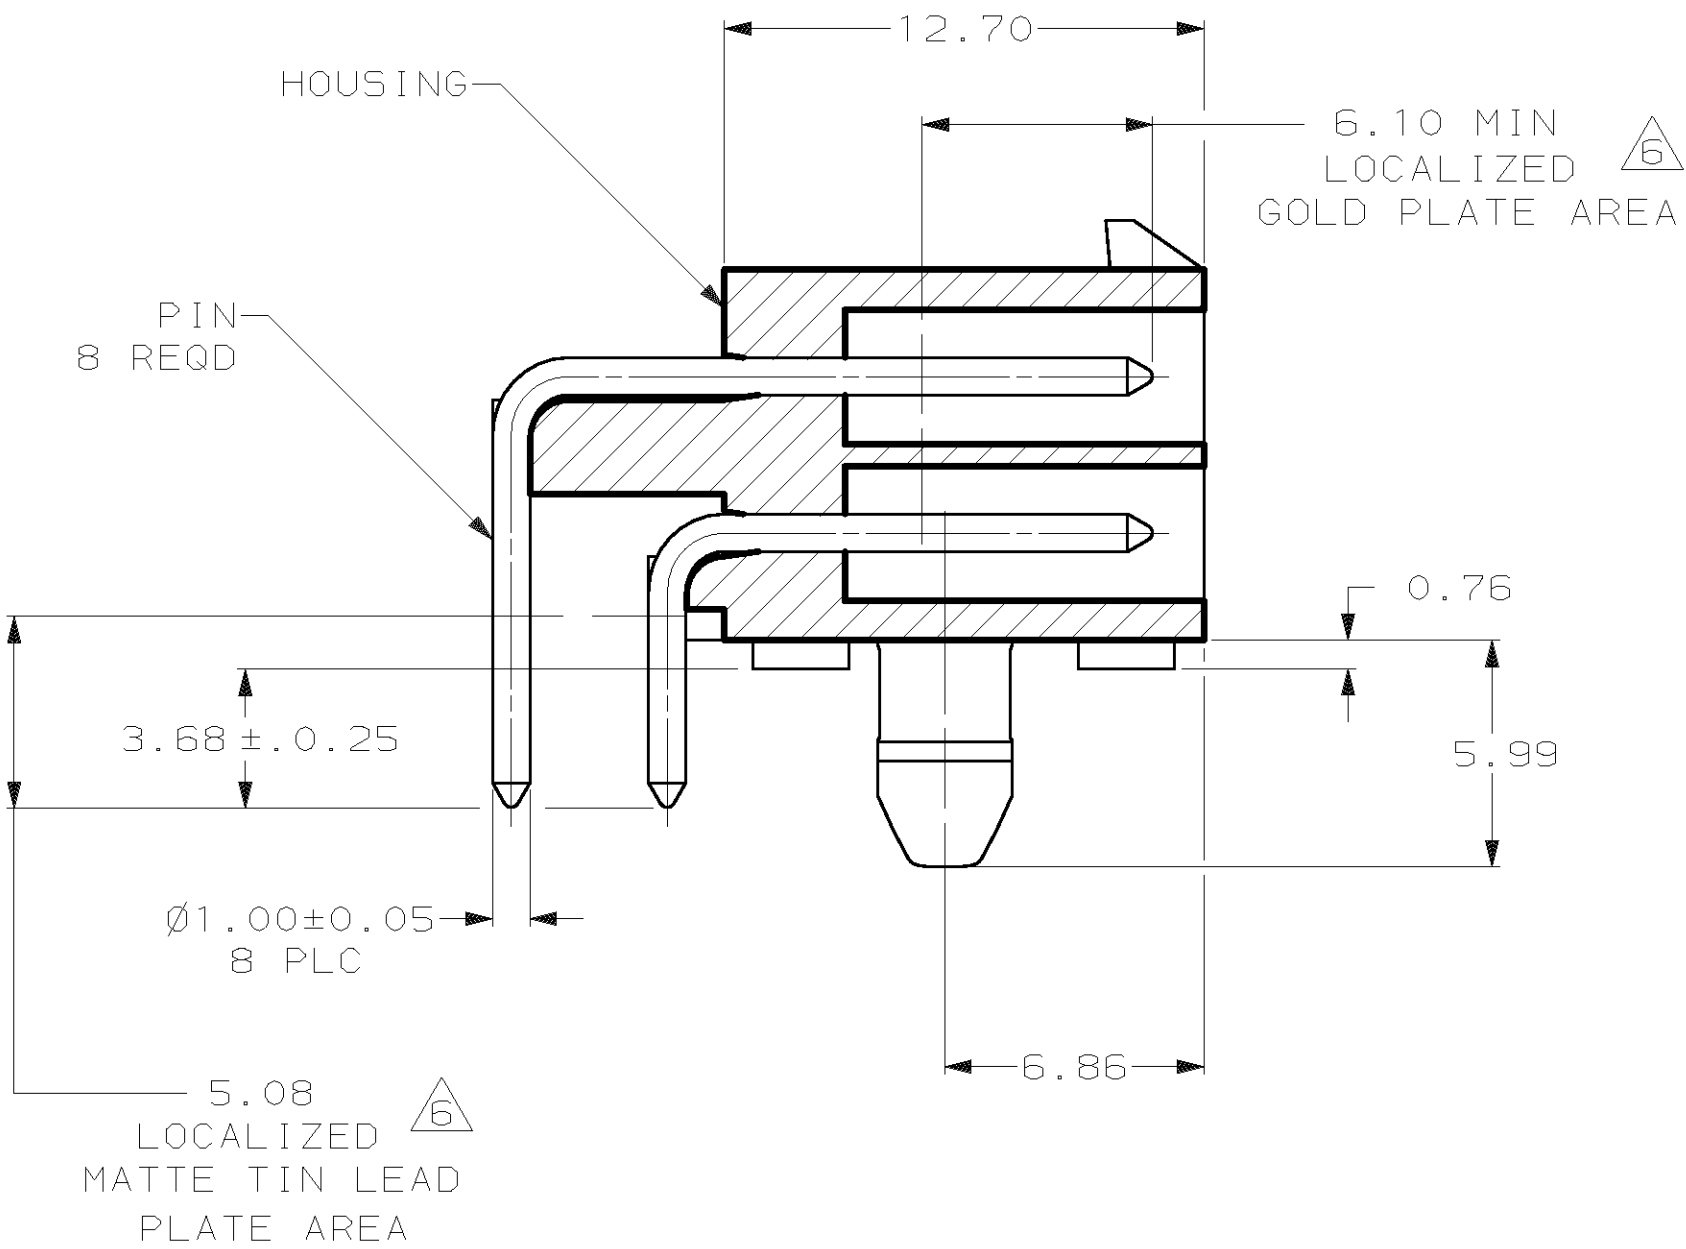

RECOMMENDED MOUNTING HOLE PATTERN
FOR 1.57 THICK P.C. BOARD

3.68	.145	-	-
2.070	.0815	18.14	.714
1.57	.062	12.70	.500
1.40	.055	9.80	.386
1.00	.039	7.34	.289
0.76	.030	6.86	.270
0.25	.010	6.210	.2445
0.13	.005	6.10	.240
0.08	.003	5.99	.236
0.05	.002	5.33	.210
0.00381	.000150	5.08	.200
0.00127	.000050	4.14	.163
0.00076	.000030	3.86	.152

MM	IN	MM	IN
CONVERSION TABLE			

BRASS	6	NYLON, UL94V-0	WHITE	770970-2
BRASS	5	NYLON, UL94V-0	WHITE	770970-1
MATERIAL	FINISH	MATERIAL	COLOR	PART NO
PIN		HOUSING		
DO NOT SCALE PRINT. UNLESS SPECIFIED DIMENSIONS IN mm [INCHES] TOLERANCES ON : 2 PLC DEC ± - 3 PLC DEC ± 0.13 ANGLES ± -		AMP INCORPORATED Harrisburg, Pa. 17105		
SEE TABLE		NAME		
SEE TABLE		HEADER ASSEMBLY, RIGHT ANGLE, WITH SHORT PEG, 8 CIRCUIT, MINI UNIVERSAL MATE-N-LOK™		
FINISH		SIZE		
SEE TABLE		D 00779		
WEIGHT		SCALE		
		5:1		
		DRAWING NO		
		770970		
		SHEET		
		1 OF 1		

