


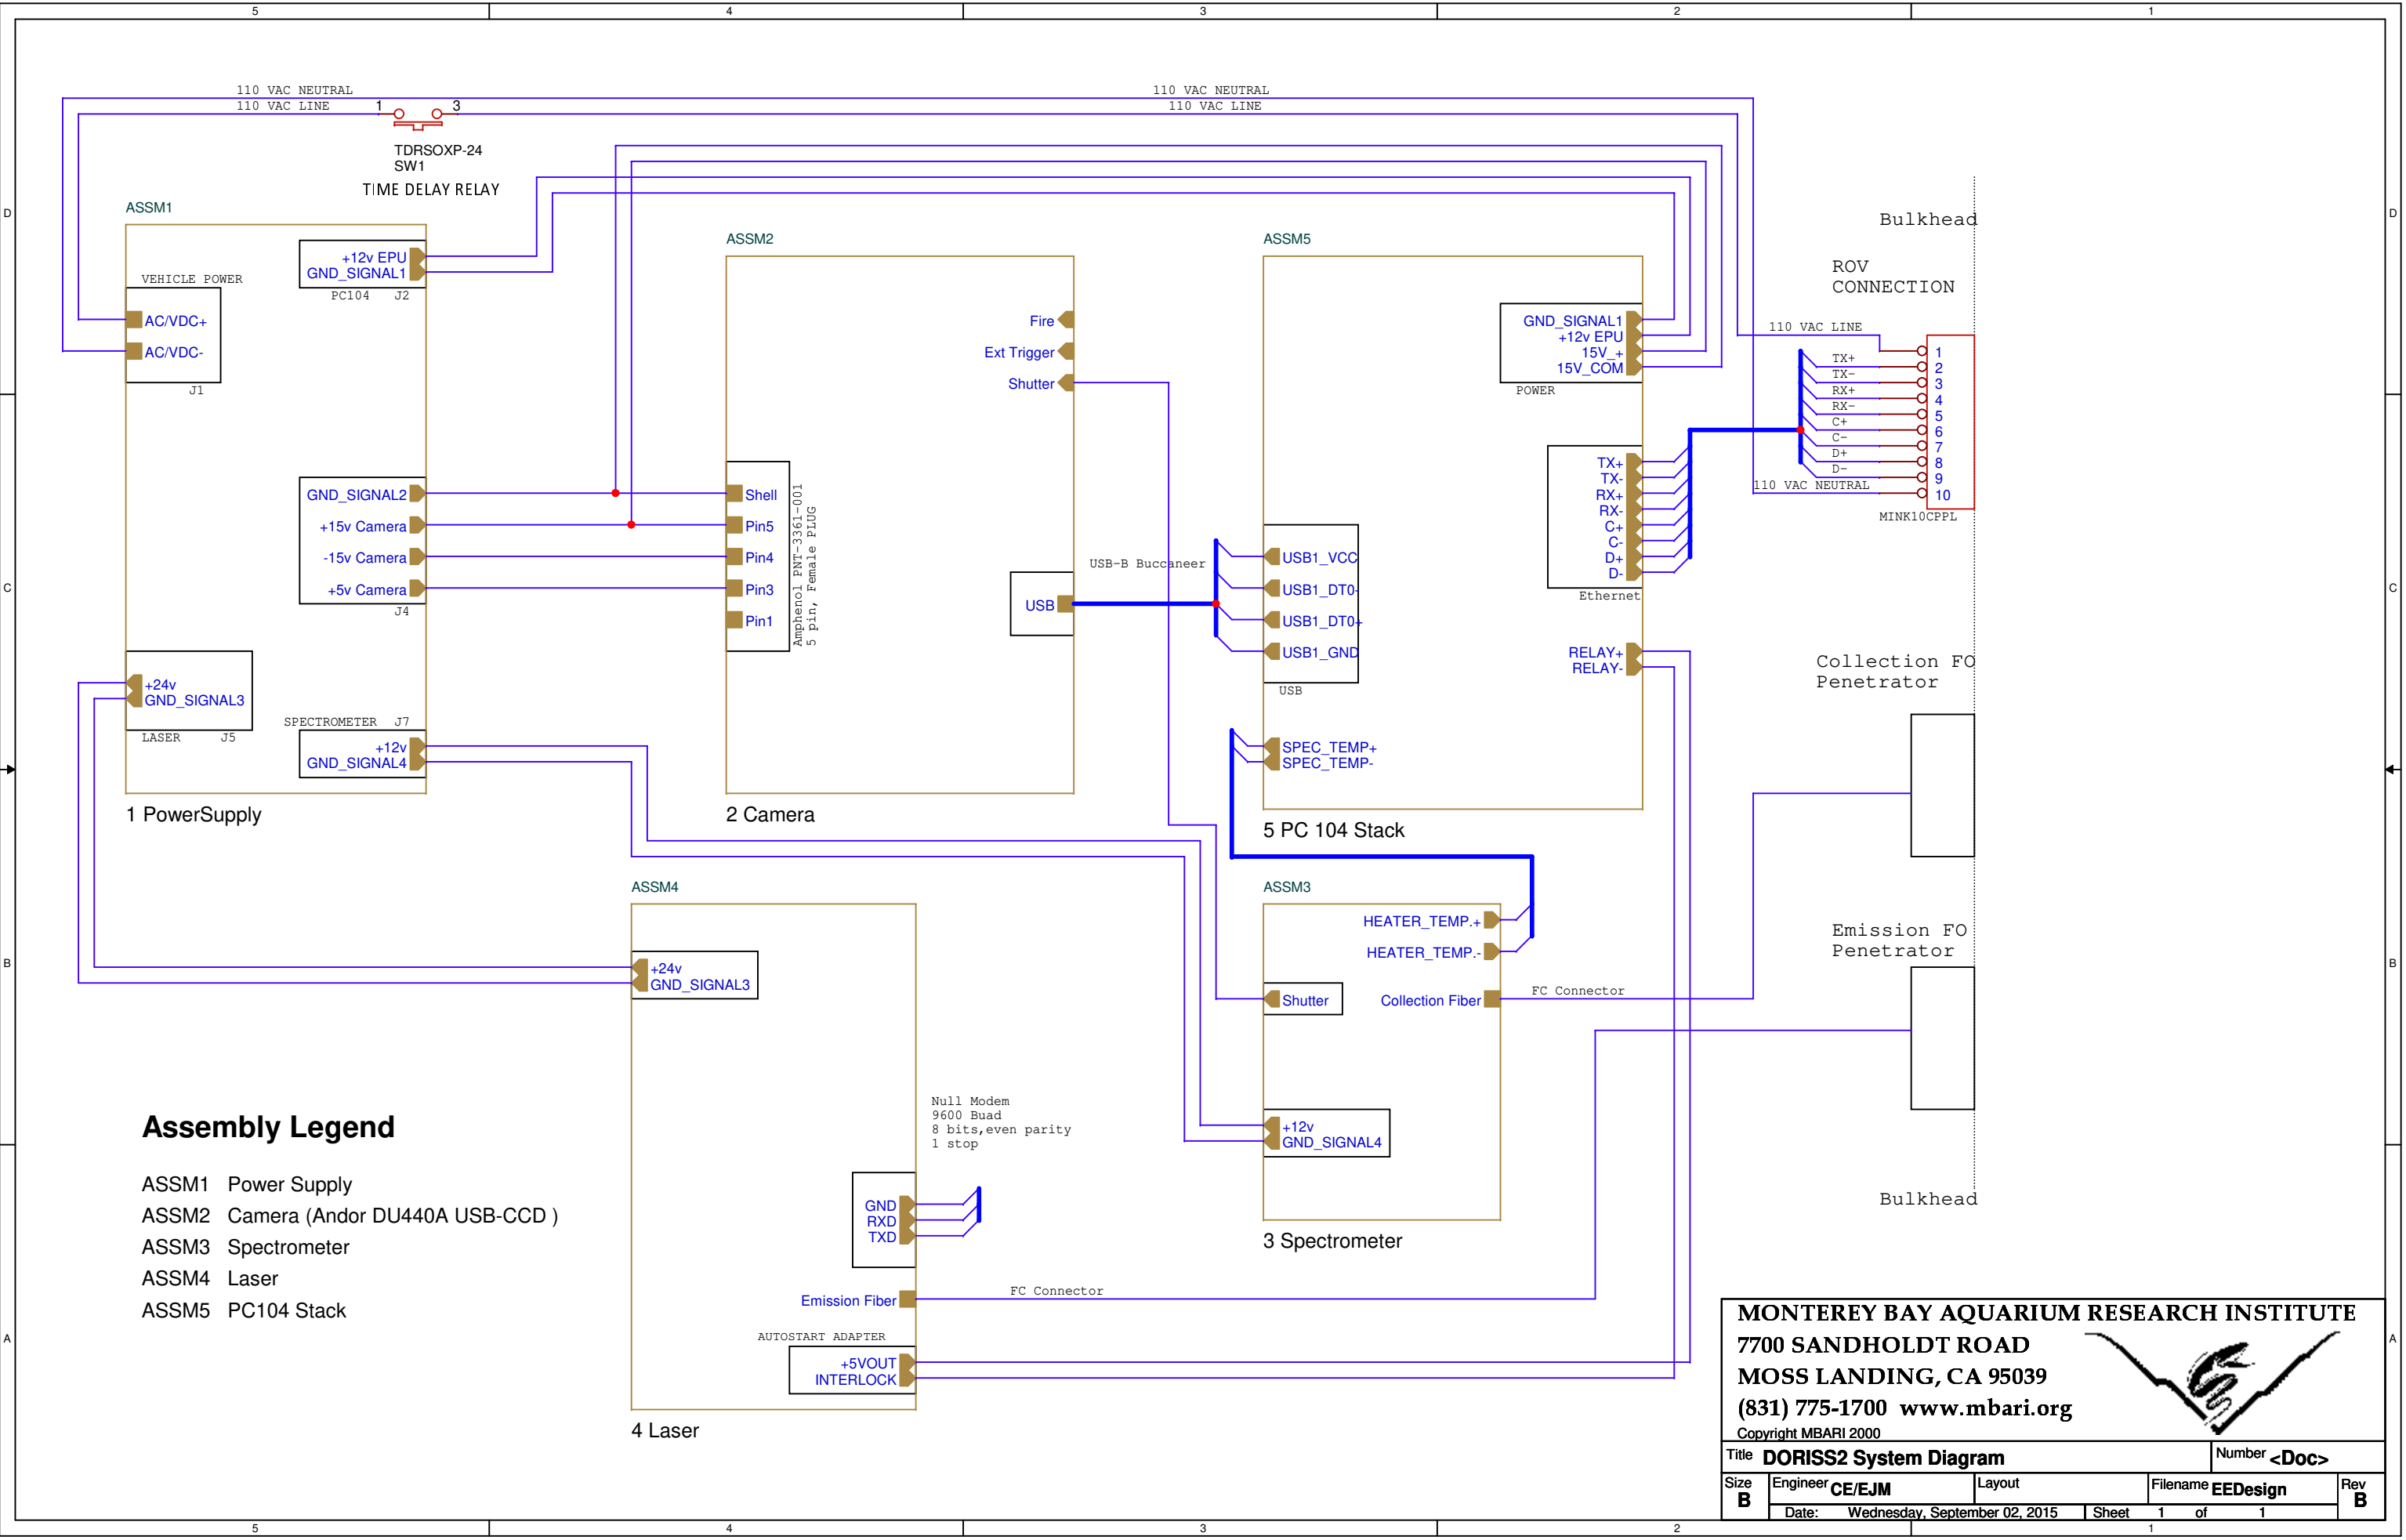

Assembly Legend

- ASSM1 Power Supply
- ASSM2 Camera (Andor DU440A USB-CCD)
- ASSM3 Spectrometer
- ASSM4 Laser
- ASSM5 PC104 Stack

MONTEREY BAY AQUARIUM RESEARCH INSTITUTE

7700 SANDHOLDT ROAD


MOSS LANDING, CA 95039


(831) 775-1700 www.mbari.org

Copyright MBARI 2000



Title DORISS2 System Diagram			Number <Doc>	
Size B	Engineer CE/EJM	Layout	Filename EEDesign	Rev B
	Date: Wednesday, September 02, 2015	Sheet 1 of 1		

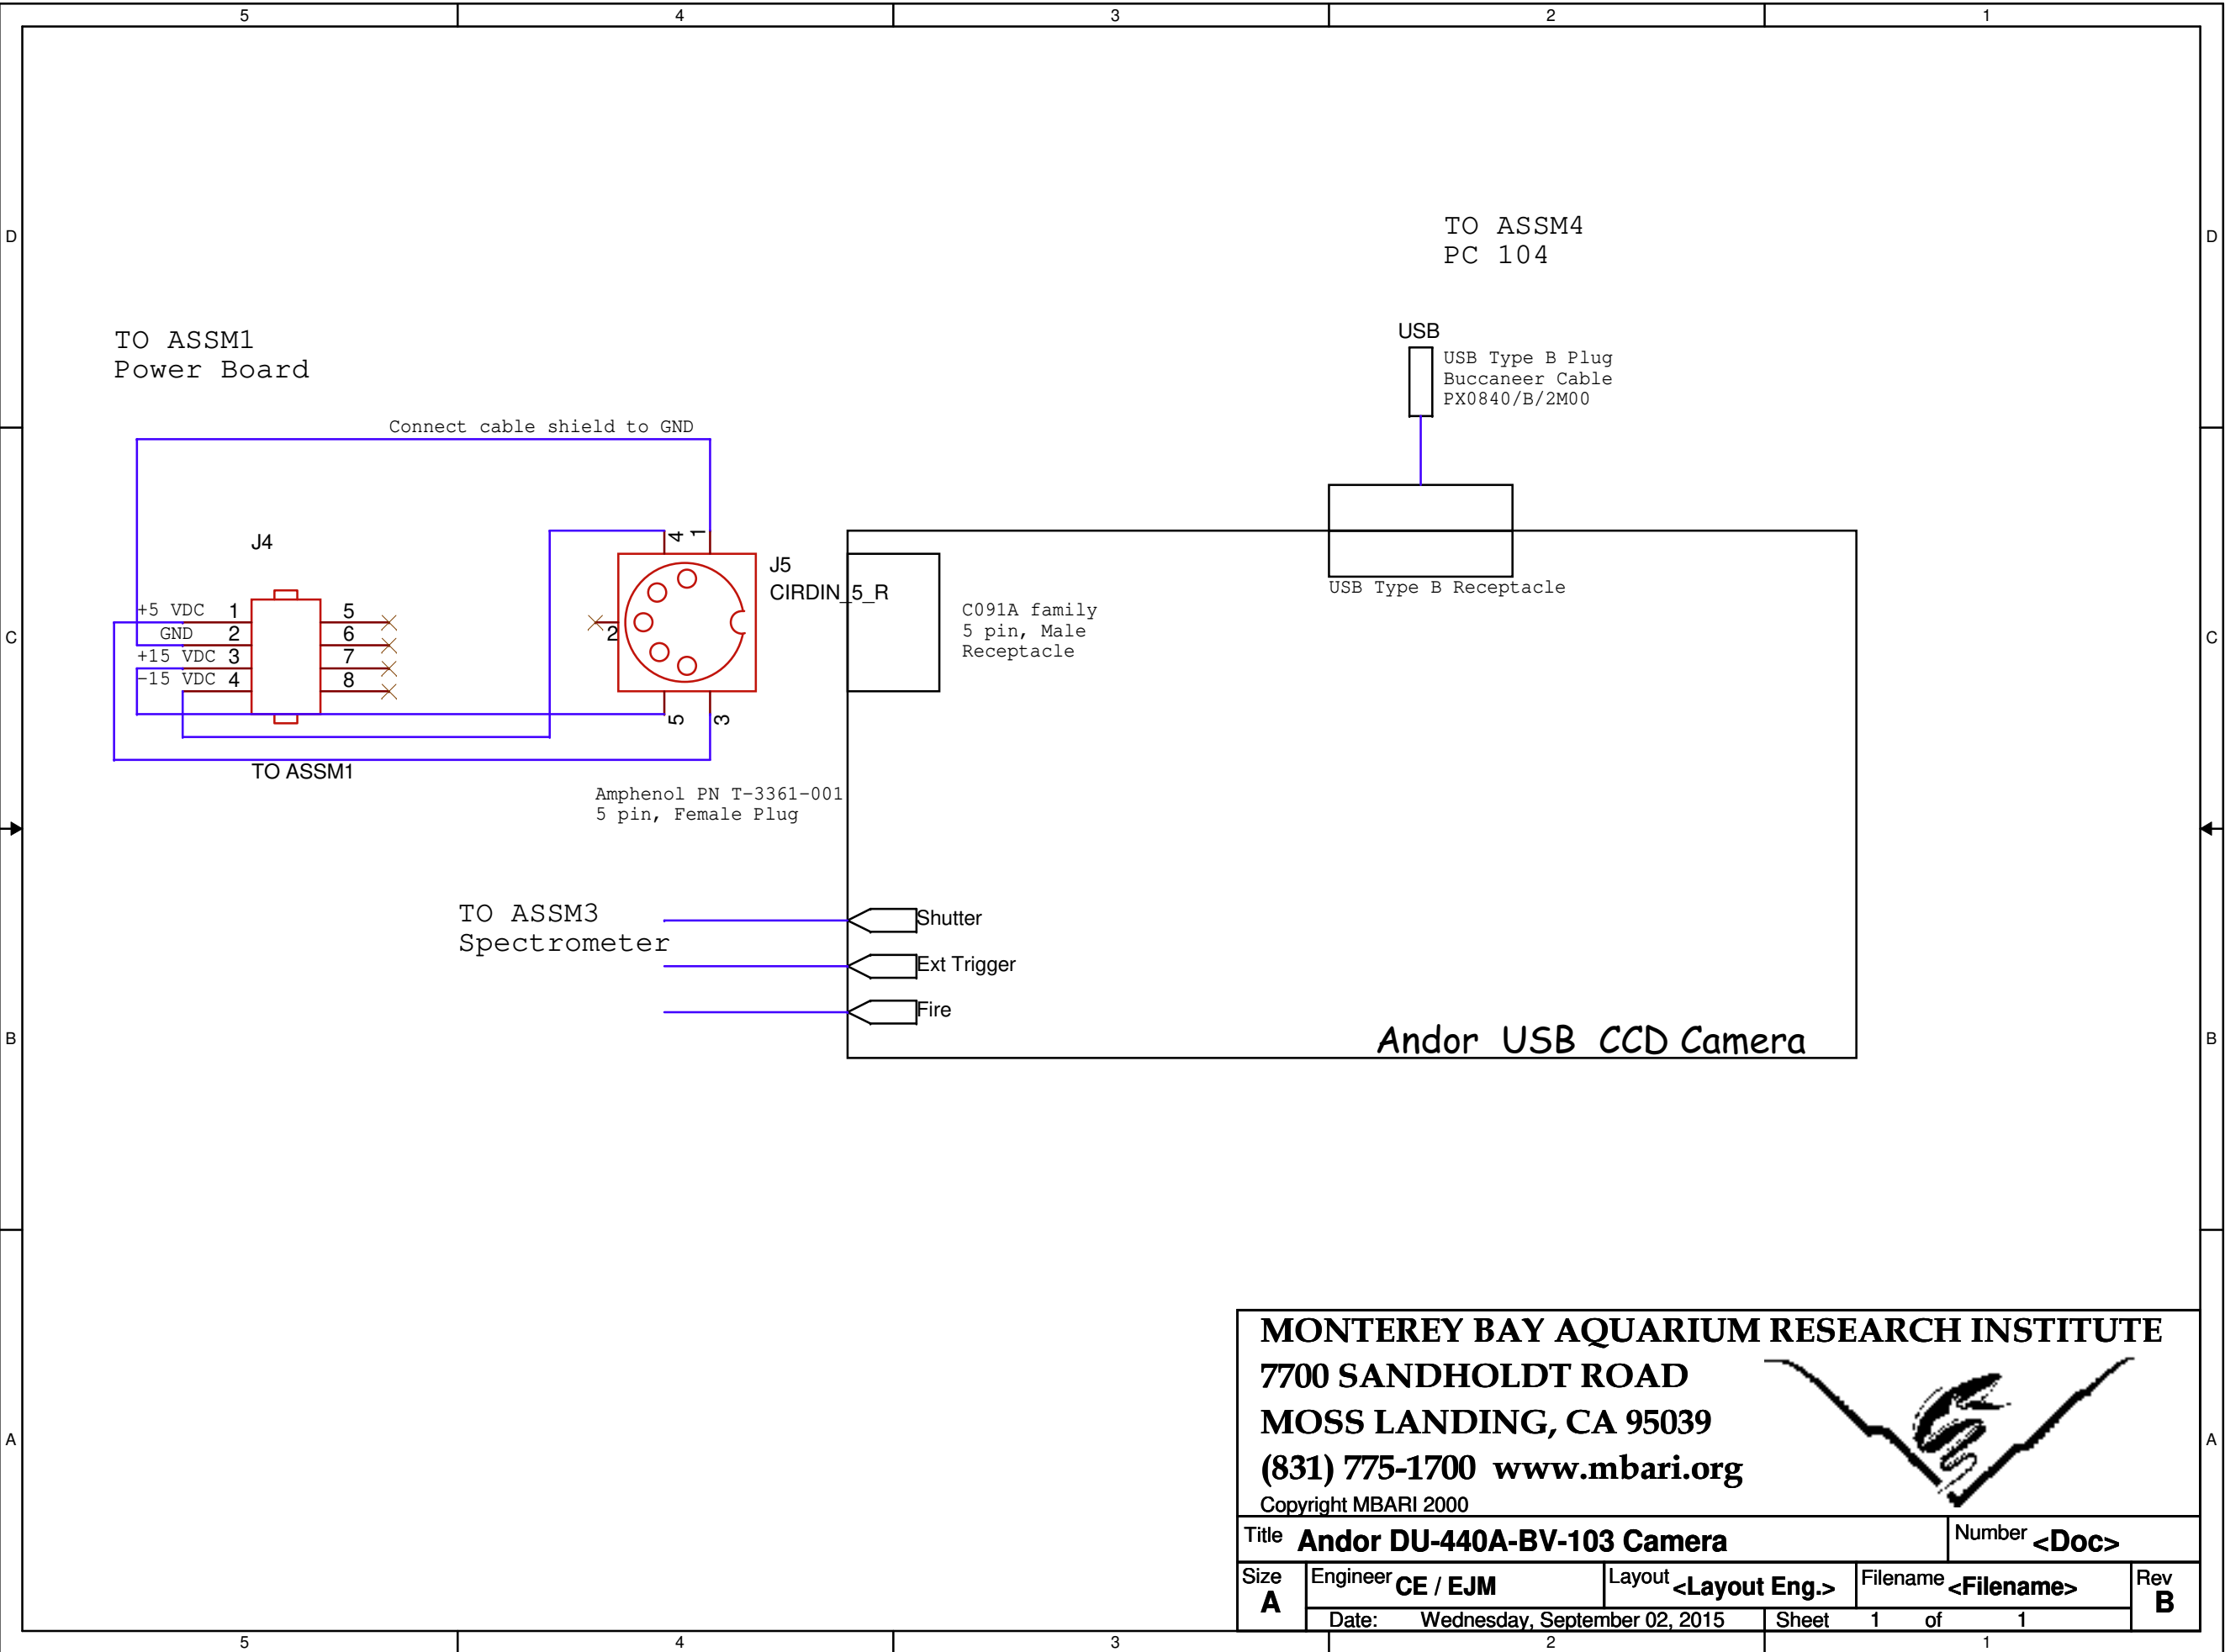

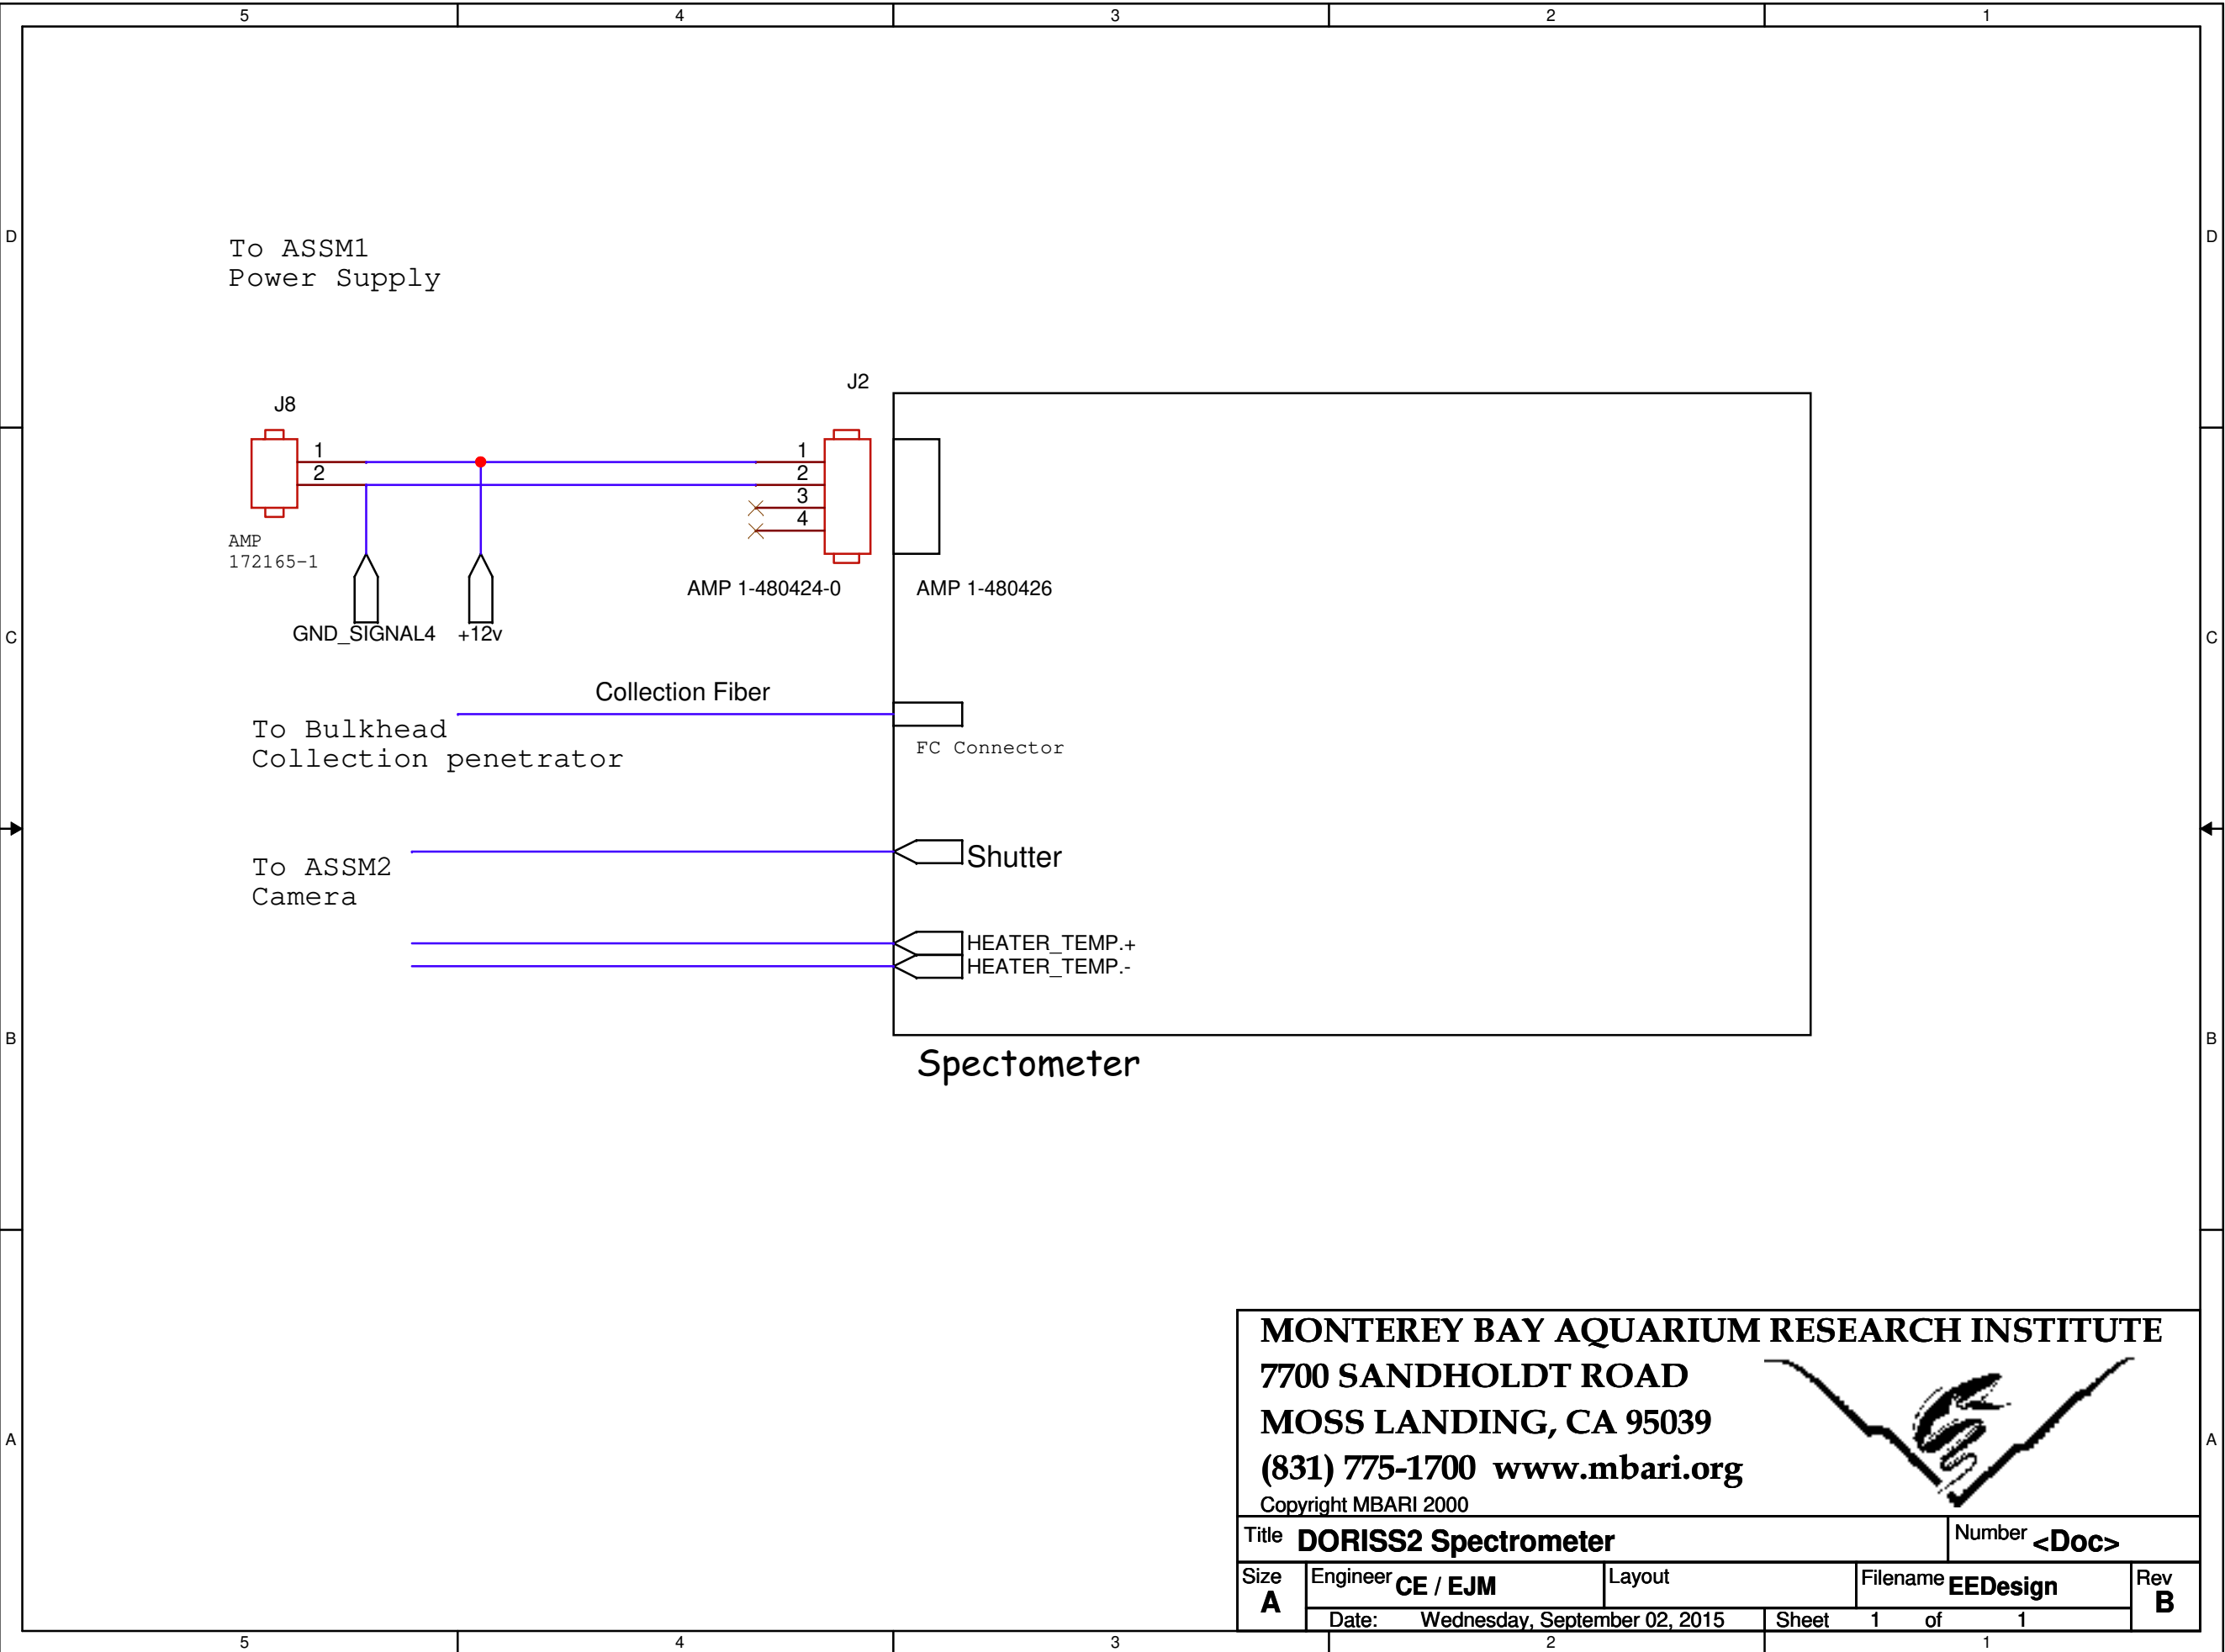

MONTEREY BAY AQUARIUM RESEARCH INSTITUTE
7700 SANDHOLDT ROAD
MOSS LANDING, CA 95039
(831) 775-1700 www.mbari.org
Copyright MBARI 2000



Title DORISS2 Spectrometer				Number <Doc>	
Size A	Engineer CE / EJM		Layout		Filename EEDesign
	Date: Wednesday, September 02, 2015		Sheet 1 of 1		Rev B

