







FALCON GPIO







HARWIN 851 DATAMATE PINOUT (NON-STANDARD)
MALE FACE VIEW

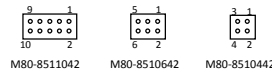


FCI MINITEK PINOUT
MALE FACE VIEW

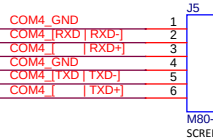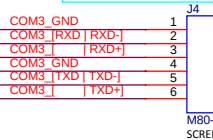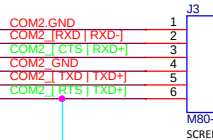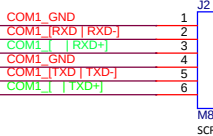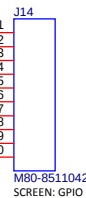


NOTE: CONSTANT LENGTH TRACE B/T DATA+ AND DATA-

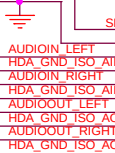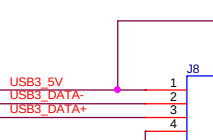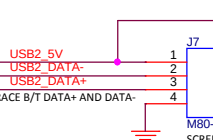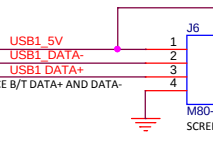


FALCON USER I/O

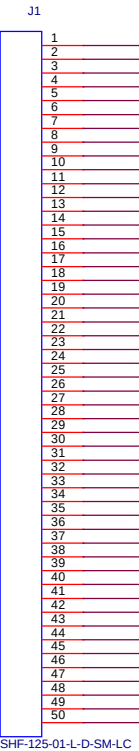


OPTIONAL TRIGGER ELECTRONICS

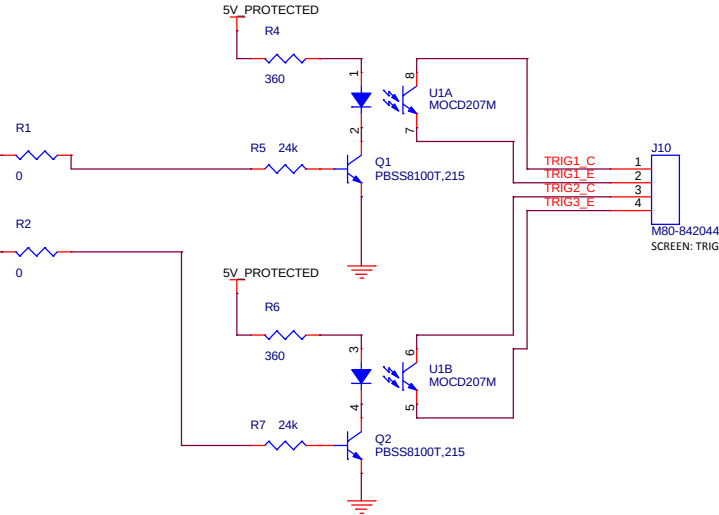


USB ETHERNET DAUGHTERCARD PORT

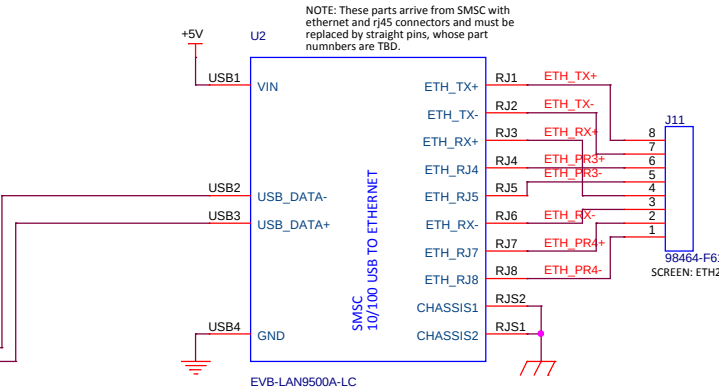

M2.5 MOUNTING HOLES

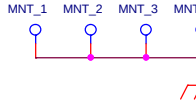

TEST POINTS

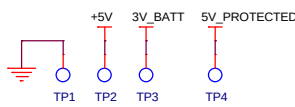

FALCON RTC BATTERY & WIRE TO BOARD

