


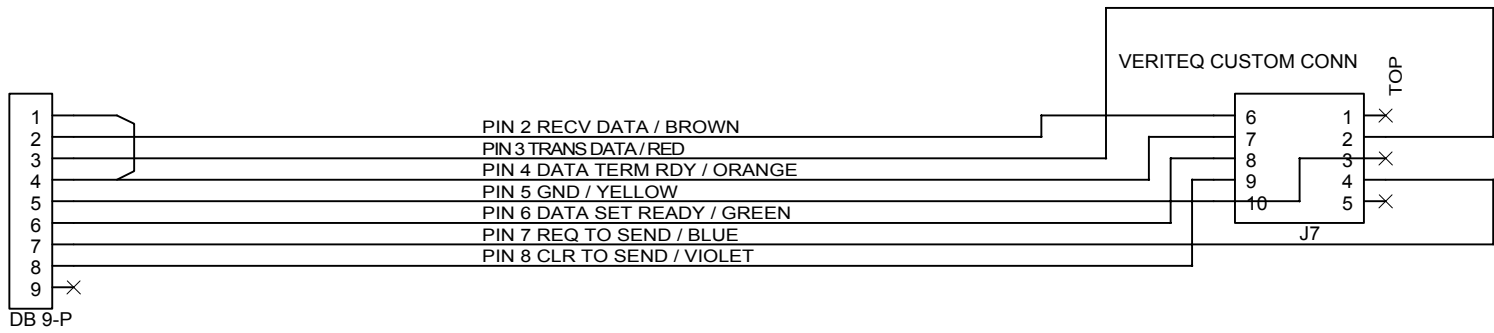

Title		
Laser Raman Sytem: Modified Veriteq Temp/RH logger cable		
Size	Document Number	Rev
A	E001	A
Date:	Friday, February 14, 2003	Sheet 1 of 1