


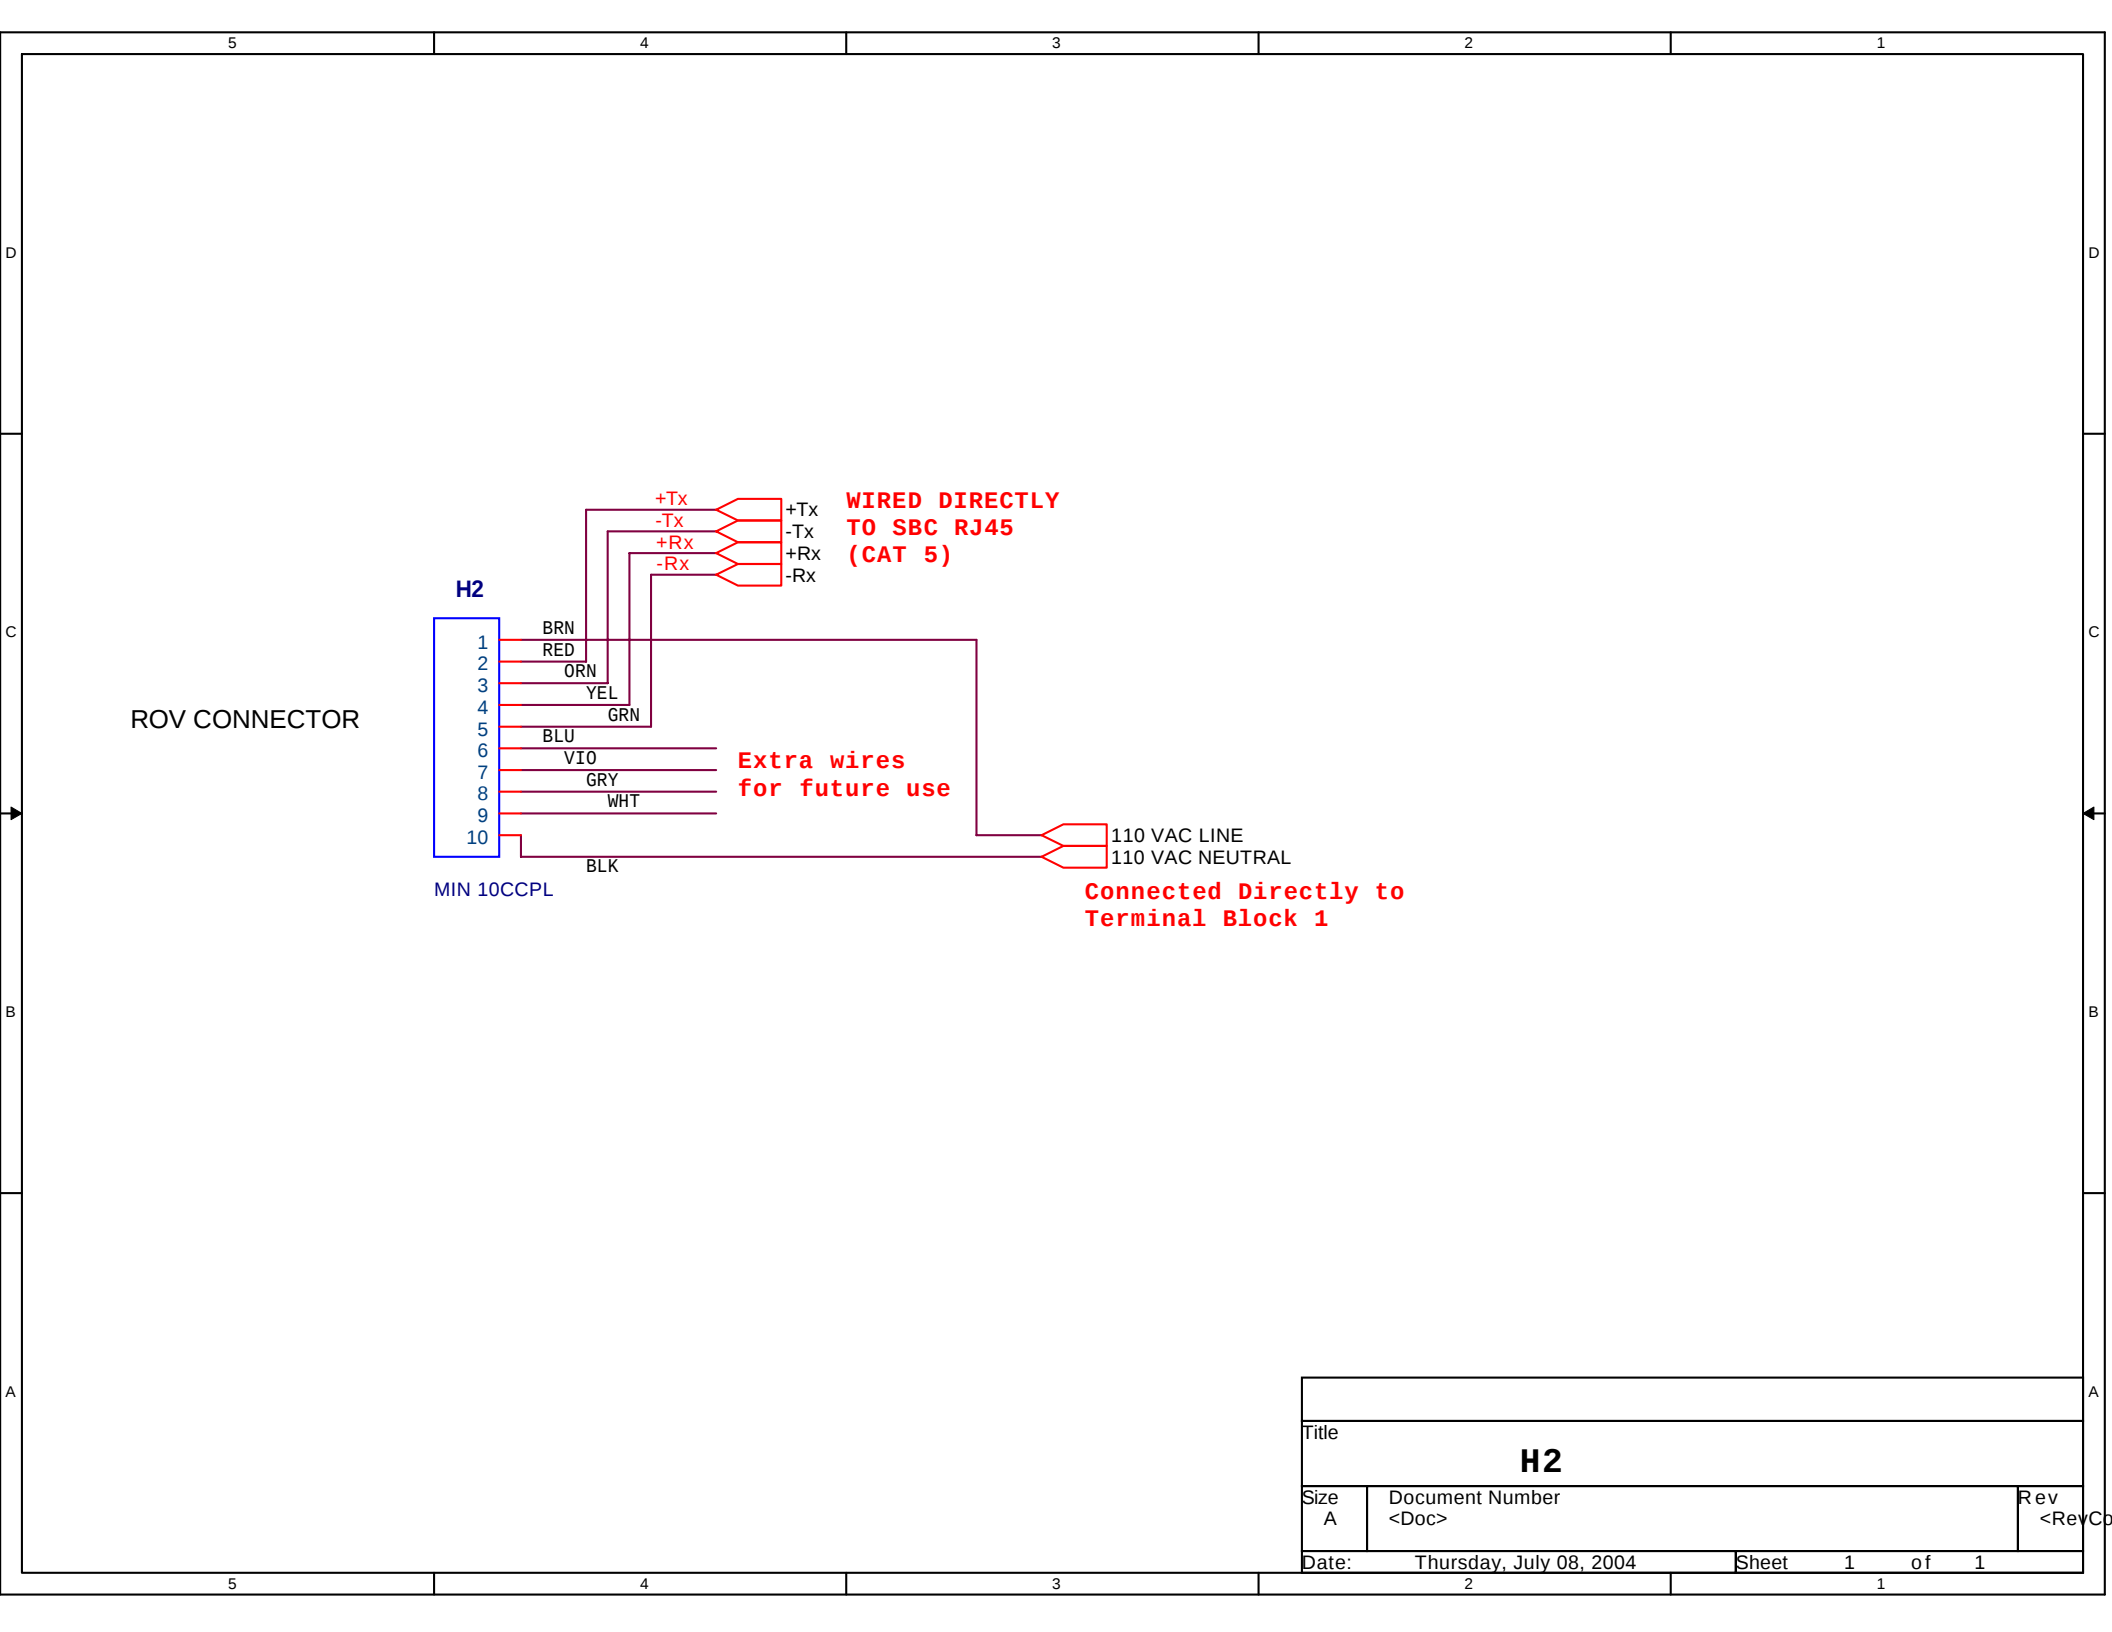

Title		
H2		
Size	Document Number	Rev
A	<Doc>	<RevCo
Date:	Thursday, July 08, 2004	Sheet 1 of 1