



ROV CONNECTOR

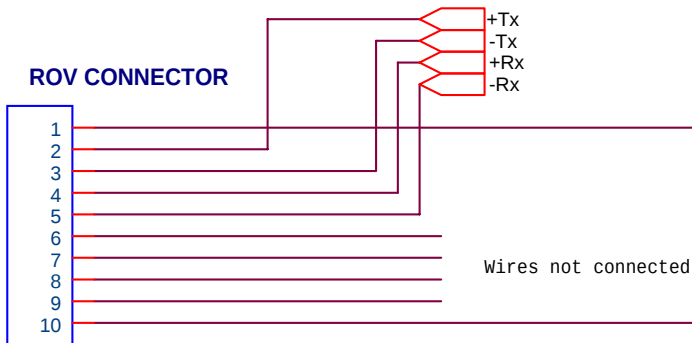


MIN 10CCPL

PRESSURE VESSEL INTERCONNECT (TO SPECTROMETER HOUSING)

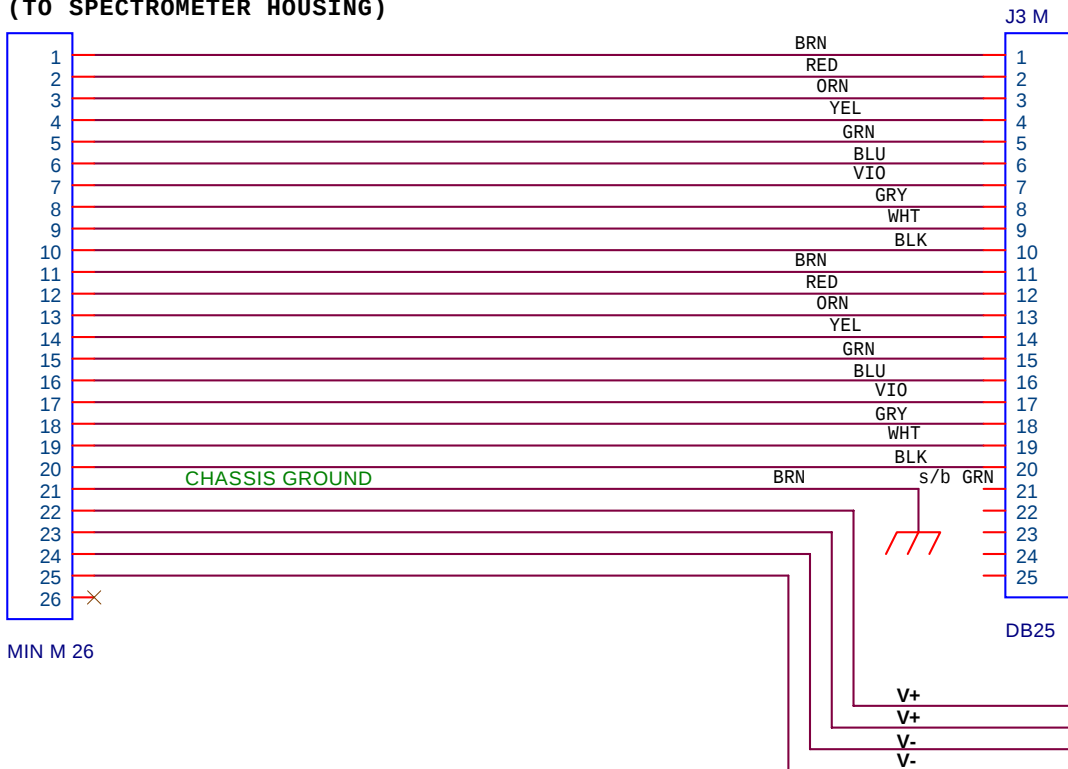

MIN M 26

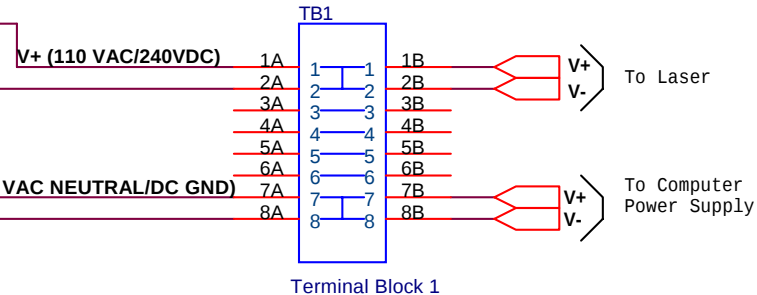

MBARI

7700 Sandholdt Rd
Moss Landing, CA 95039-9644

Title

ELECTRONICS PRESSURE VESSEL WIRING

Size
A

Document Number

101264

Rev
B

Date: Tuesday, July 06, 2004

Sheet 1 of 1