


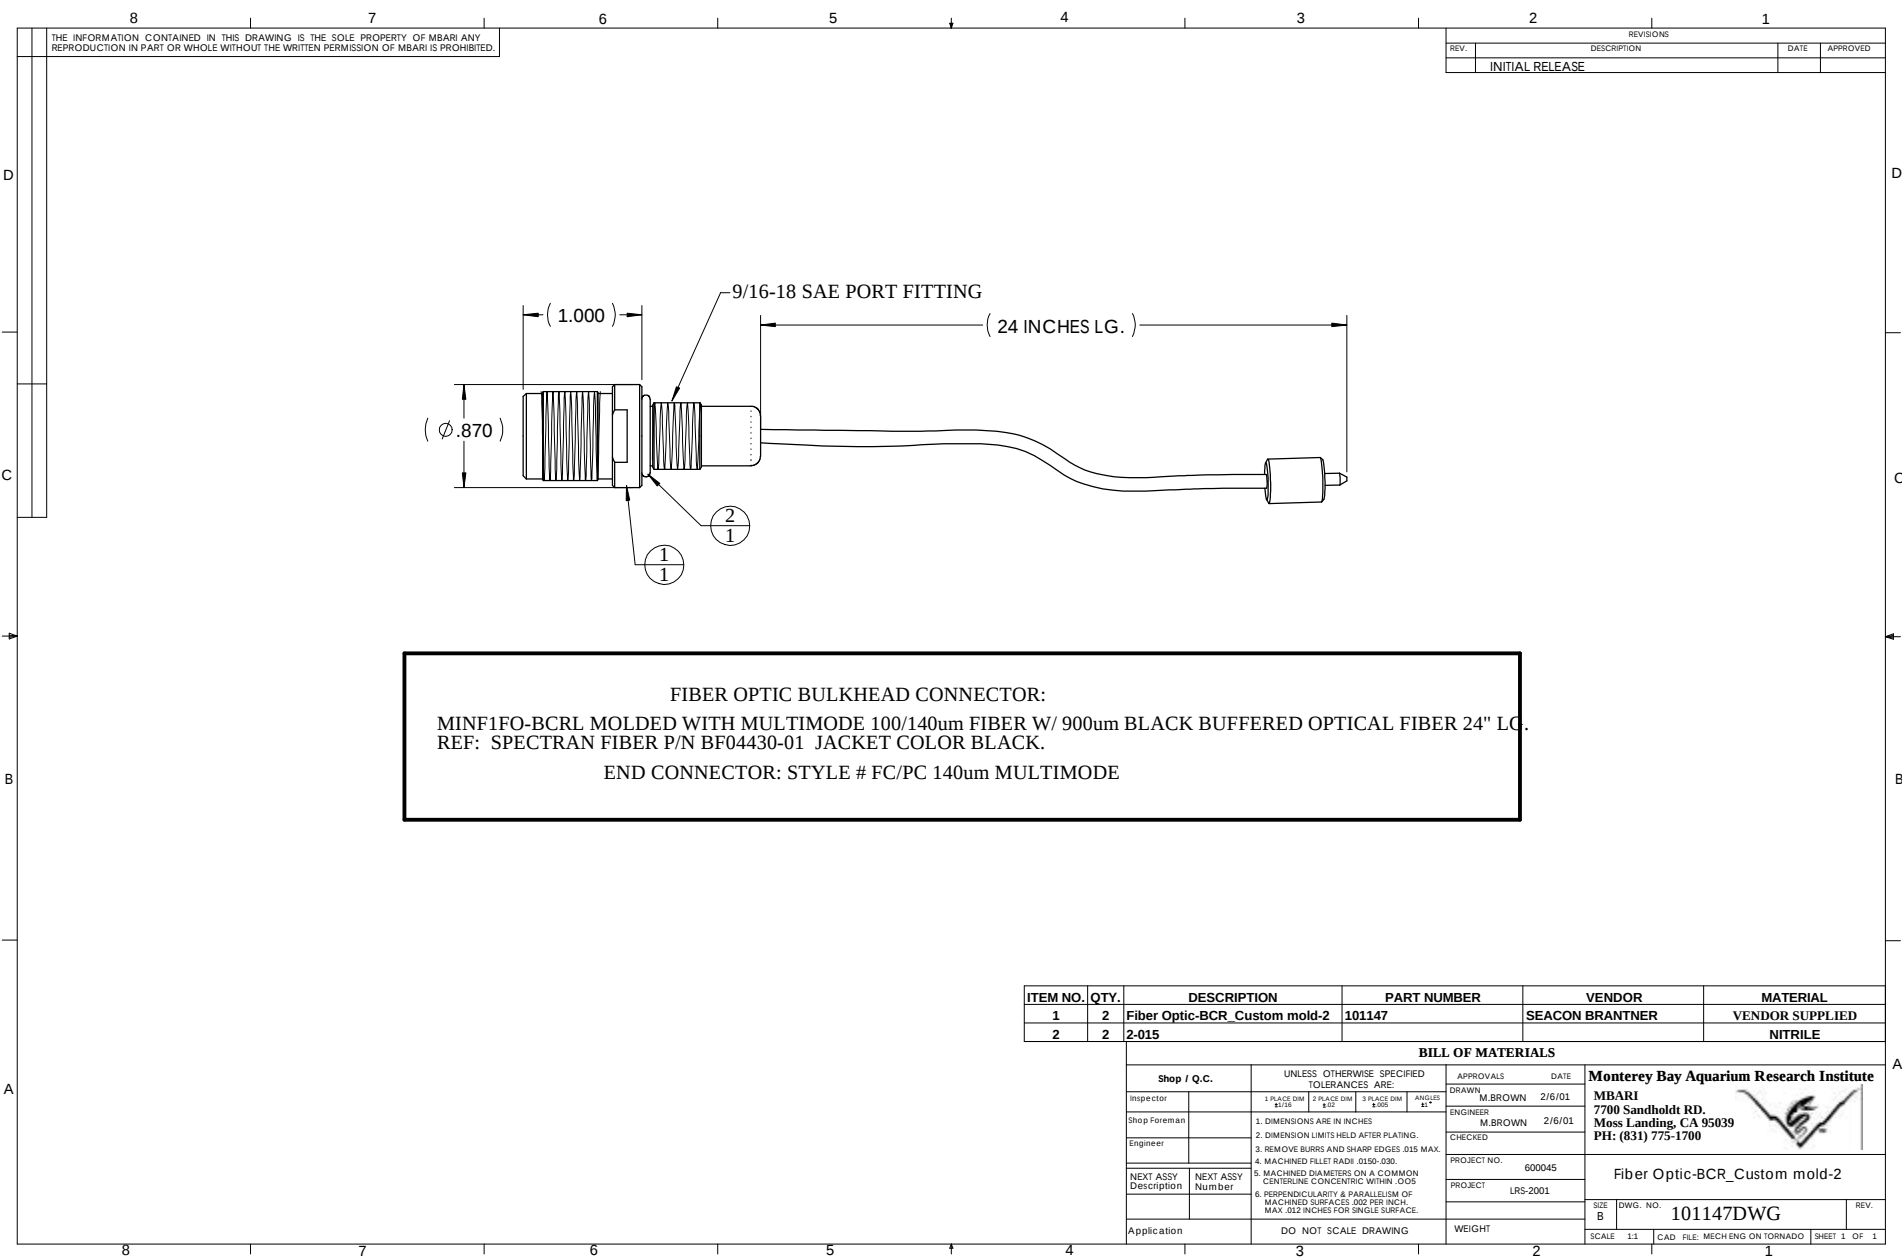

THE INFORMATION CONTAINED IN THIS DRAWING IS THE SOLE PROPERTY OF MBARI. ANY REPRODUCTION IN PART OR WHOLE WITHOUT THE WRITTEN PERMISSION OF MBARI IS PROHIBITED.

REVISIONS			
REV.	DESCRIPTION	DATE	APPROVED
1	INITIAL RELEASE		

FIBER OPTIC BULKHEAD CONNECTOR:
MINF1FO-BCRL MOLDED WITH MULTIMODE 100/140um FIBER W/ 900um BLACK BUFFERED OPTICAL FIBER 24" LG.
REF: SPECTRAN FIBER P/N BF04430-01 JACKET COLOR BLACK.
END CONNECTOR: STYLE # FC/PC 140um MULTIMODE

ITEM NO.	QTY.	DESCRIPTION	PART NUMBER	VENDOR	MATERIAL
1	2	Fiber Optic-BCR Custom mold-2	101147	SEACON BRANTNER	VENDOR SUPPLIED
2	2	Z-015			NITRILE

BILL OF MATERIALS					
Shop / Q.C.		UNLESS OTHERWISE SPECIFIED TOLERANCES ARE:			APPROVALS DATE
Inspector		1 PLACE DIM ±.150	2 PLACE DIM ±.02	3 PLACE DIM ±.005	ANGLES ±1°
Shop Foreman		1. DIMENSIONS ARE IN INCHES			DRAWN M.BROWN 2/6/01
Engineer		2. DIMENSION LIMITS HELD AFTER PLATING.			ENGINEER M.BROWN 2/6/01
		3. REMOVE BURRS AND SHARP EDGES .015 MAX.			CHECKED
		4. MACHINED FILET RADI .0150-.030.			PROJECT NO. 600045
NEXT ASSY Description	NEXT ASSY Number	5. MACHINED DIAMETERS ON A COMMON CENTERLINE CONCENTRIC WITH .005			PROJECT LRS-2001
		6. PERPENDICULARITY & PARALLELISM OF MACHINED SURFACES .002 PER INCH MAX. .02 INCHES FOR SINGLE SURFACE.			
Application		DO NOT SCALE DRAWING			WEIGHT

Monterey Bay Aquarium Research Institute	
MBARI	
7700 Sandholdt RD.	
Moss Landing, CA 95039	
PH: (831) 775-1700	
Fiber Optic-BCR Custom mold-2	
SIZE B	DWG. NO. 101147DWG
SCALE 1:1	CAD FILE: MECH-ENG ON TORNADO

SHEET 1 OF 1
