


REVISIONS			
REV.	DESCRIPTION	DATE	APPROVED

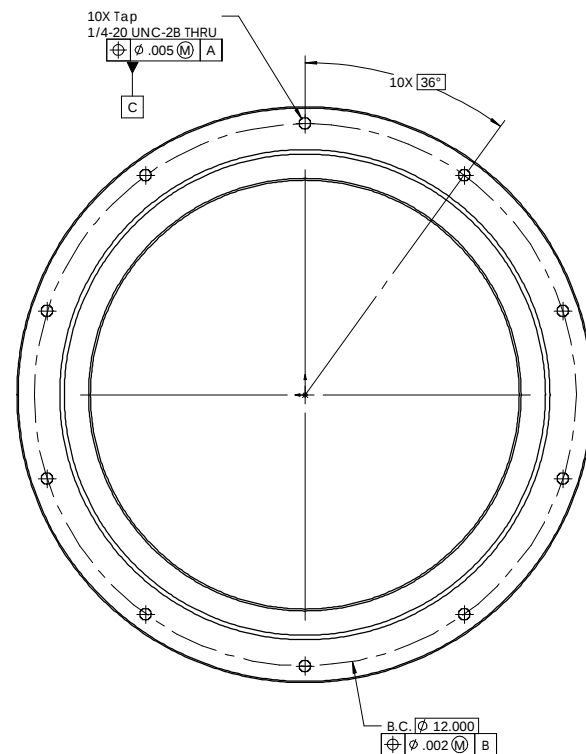

7. Anodize, Natural, in accordance with MIL -A-8625F TYPE III.

[illegible]