


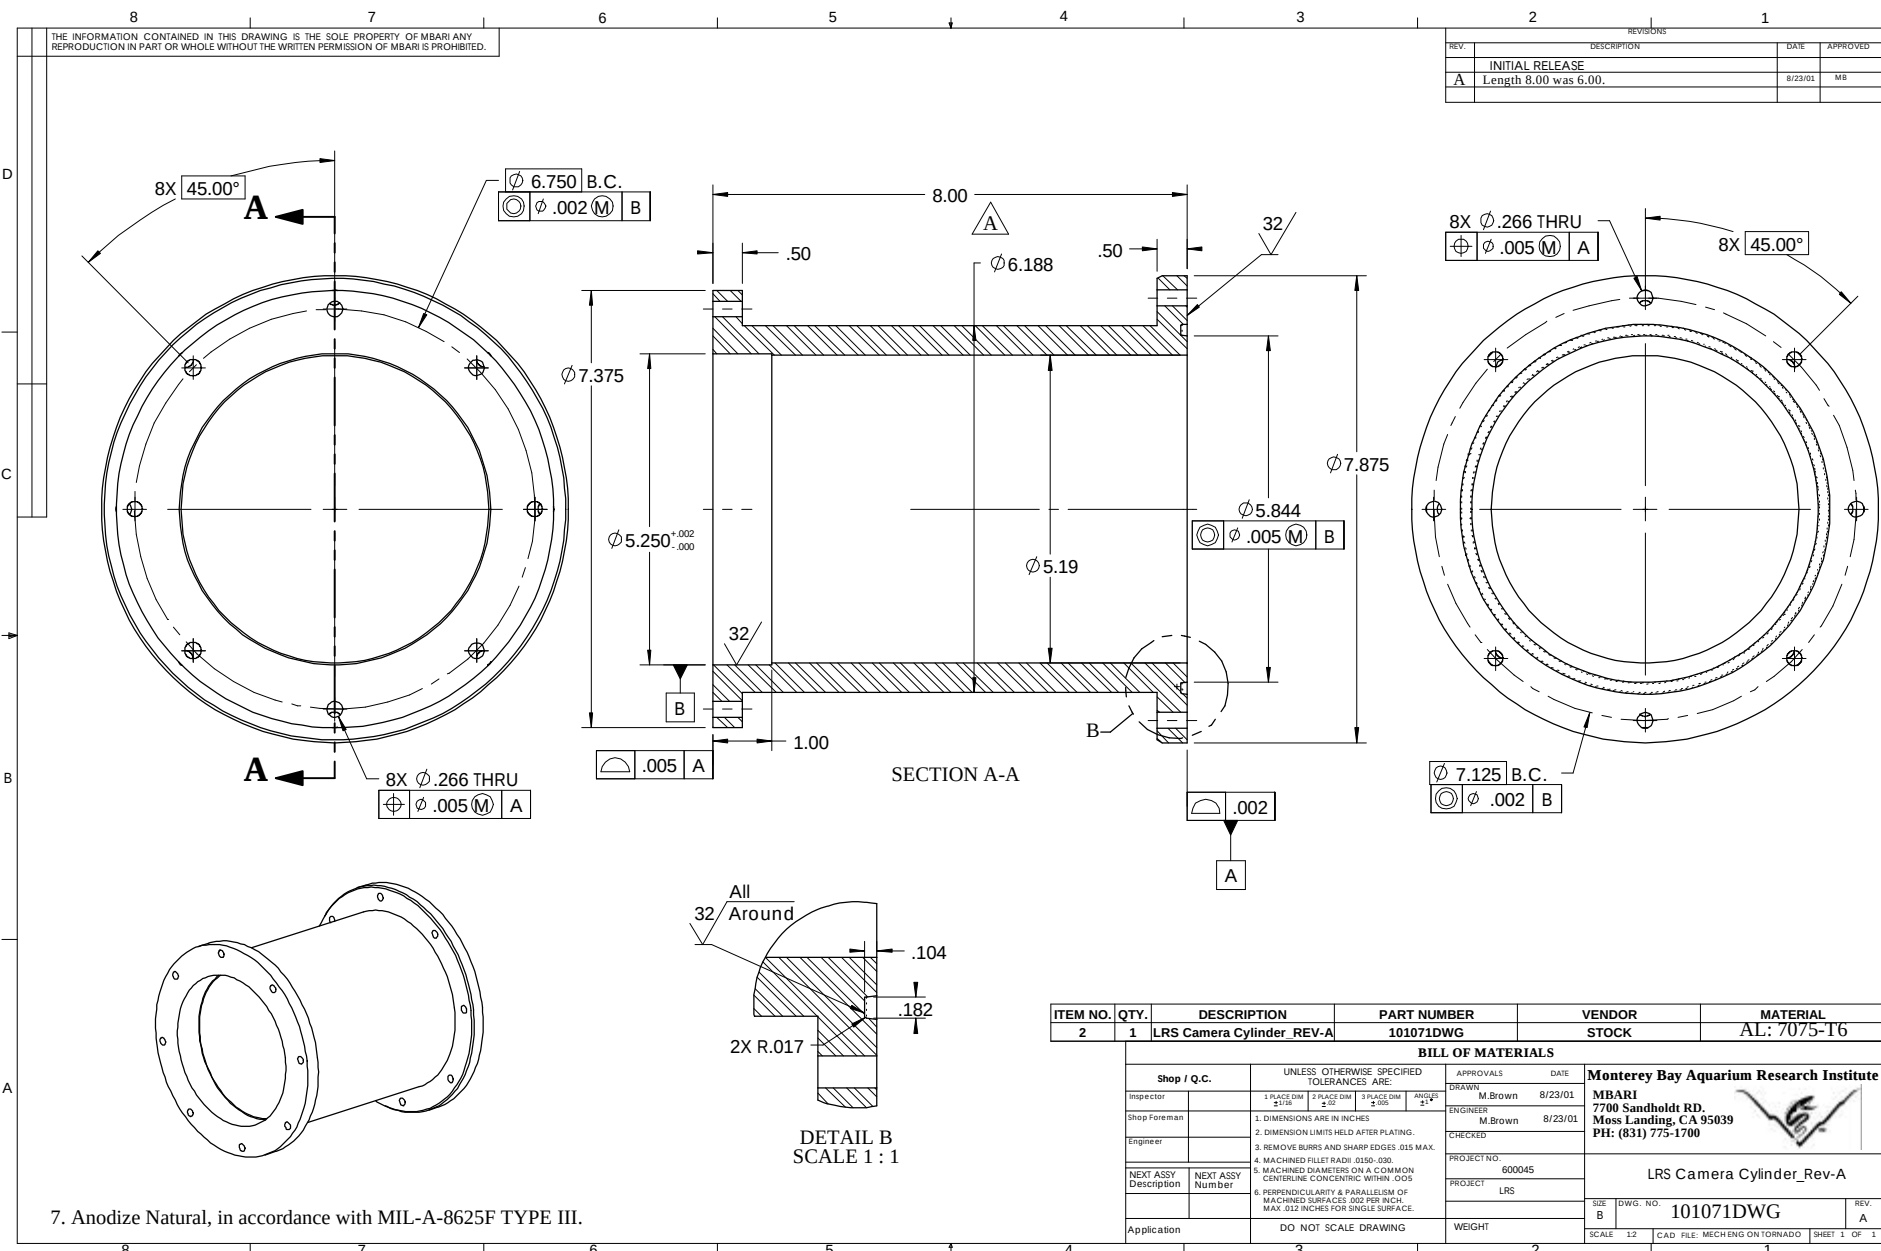

ITEM NO.	QTY.	DESCRIPTION	PART NUMBER	VENDOR	MATERIAL
2	1	LRS Camera Cylinder REV-A	101071DWG	STOCK	AL: 7075-T6

BILL OF MATERIALS					
Shop / Q.C.		UNLESS OTHERWISE SPECIFIED TOLERANCES ARE:		APPROVALS	DATE
Inspector		1. PLACE DIMS ±.010	2. PLACE DIM ±.005	3. PLACE DIM ±.001	8/23/01
Shop Foreman		1. DIMENSIONS ARE IN INCHES			
Engineer		2. DIMENSION LIMITS HELD AFTER PLATING.			8/23/01
		3. REMOVE BURRS AND SHARP EDGES .015 MAX.			
		4. MACHINED FILLET RADI: .0150-.030.			PROJECT NO. 600045
NEXT ASSY Description	NEXT ASSY Number	5. MACHINED DIAMETERS ON A COMMON CENTERLINE CONCENTRIC WITHIN .005			
		6. PERPENDICULARITY & PARALLELISM OF MACHINED SURFACES .002 PER INCH MAX .012 INCHES FOR SINGLE SURFACE.			PROJECT LRS
Application		DO NOT SCALE DRAWING			WEIGHT

Monterey Bay Aquarium Research Institute					
MBARI					
7700 Sandholdt RD.					
Moss Landing, CA 95039					
PH: (831) 775-1700					

LRS Camera Cylinder_Rev-A					
SIZE	DWG. NO.		REV.		
B	101071DWG		A		
SCALE	12	CAD FILE: MECHENG ON TORNADO		SHEET 1 OF 1	