






THE INFORMATION CONTAINED IN THIS DRAWING IS THE SOLE PROPERTY OF MBARI. ANY REPRODUCTION IN PART OR WHOLE WITHOUT THE WRITTEN PERMISSION OF MBARI IS PROHIBITED.

REV	DESCRIPTION	REVISIONS	DATE	APPROVED

DETAIL C
SCALE 1 : 1
O-Ring 2-378

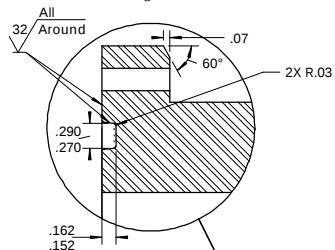

DETAIL B
SCALE 1 : 1
O-Ring 2-274

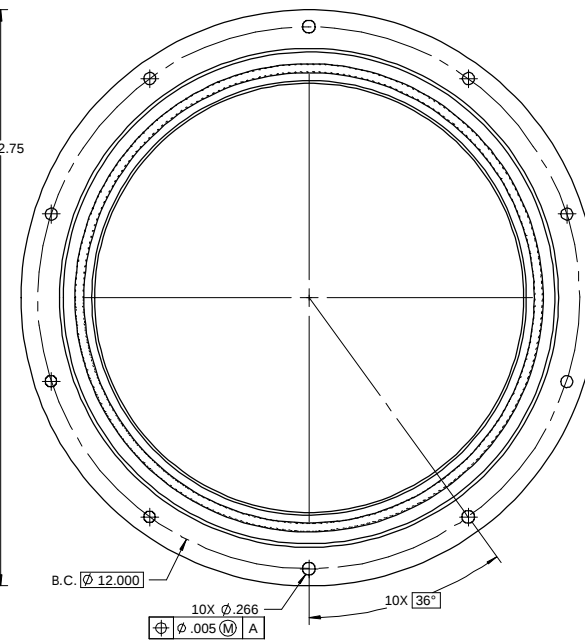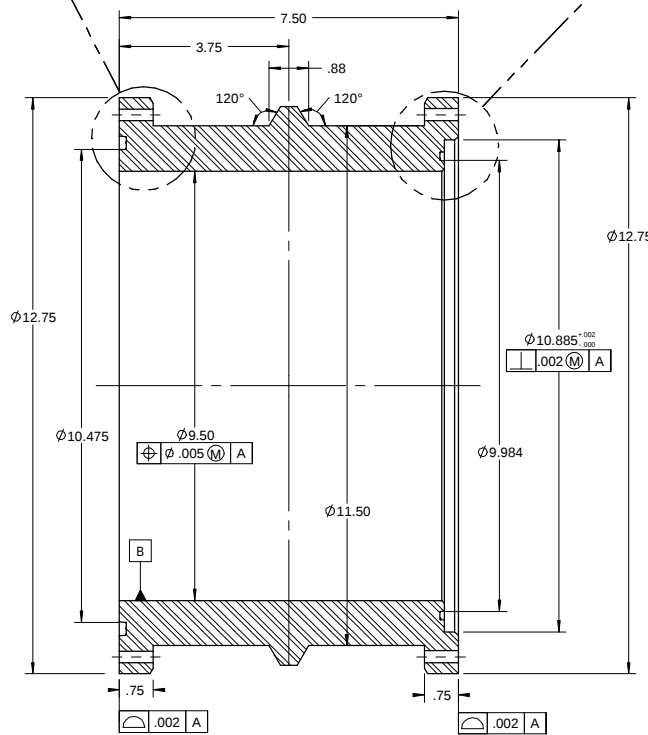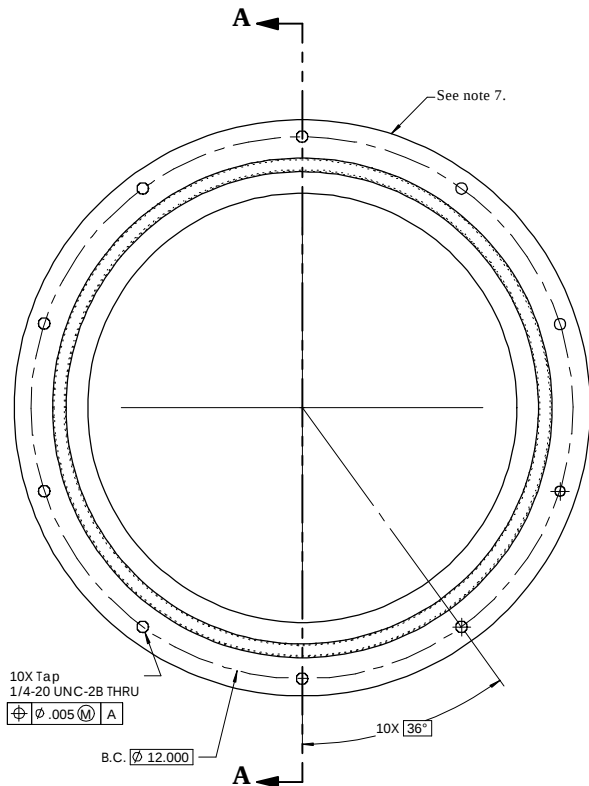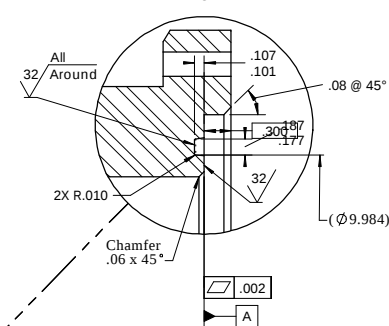

SECTION A-A

7. Anodize, Natural, in accordance with MIL -A-8625F TYPE III.

ITEM NO.	QTY.	DESCRIPTION	PART NUMBER	VENDOR	MATERIAL
1	1	LRS Long Mid-Cylinder	101296	STOCK	AL: 7075-T6
BILL OF MATERIALS					
Shop / Q.C.		UNLESS OTHERWISE SPECIFIED		APPROVALS	
Inspector		TO DIMENSIONS ARE		DATE	
Shop Foreman		AS SHOWN		8/22/01	
Engineer		M.BROWN		8/22/01	
NEXT ASSEMBLY		MATCHED DIMENSIONS ON A COMMON		PROJECT NAME	
DRAWING		SYSTEM AND CONSIDERING SYSTEM		LRS Long Mid-Cylinder	
APPLICATION		DO NOT SCALE DRAWING		PROJECT NO.	
				101296	
				SCALE	
				1	
				SHEET 1 OF 1	