


REVISIONS			
REV.	DESCRIPTION	DATE	APPROVED

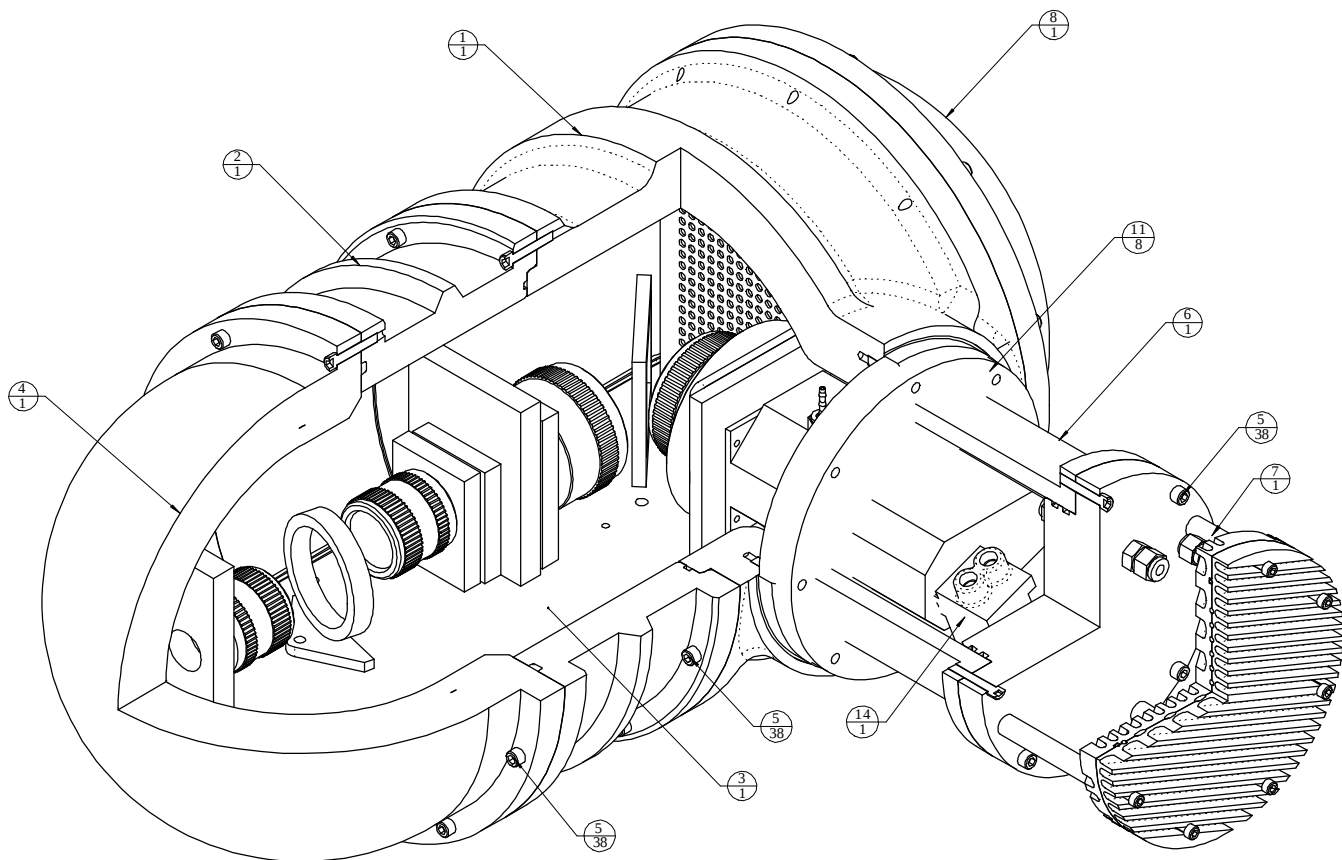

ITEM NO.	QTY.	DESCRIPTION	PART NUMBER	VENDOR	MATERIAL
1	1	LRS Center Node-7075	101065	Stock	Aluminum 7075-T6 (MIN Y.S. 73 KSI)
2	1	LRS Spectra Housing Mid-Cylinder	101069	STOCK	AL: 7075-T6
3	1	Optic Layout-1		Kaiser Optical Systems	n/a
4	1	LRS Spectra Housing Bottom Dome	101070	STOCK	AL: 7075-T6
5	38	[949] .% .20 UNC x 1 4		McMASTER-CARR	
6	1	LRS Camera Cylinder	101071DWG	STOCK	AL: 7075-T6
7	1	LRS Camera Top	101072	STOCK	AL: 7075-T6
8	1	LRS Spectra Housing Top	101068	STOCK	AL: 7075-T6 (73 KSI MIN Y.S.)
9	1	Camera Elec Box	123456	STOCK	Aluminum 6061-T6
10	4	SS-400-1-45T			--
11	8	[947] .% .20 UNC x 1		McMASTER-CARR	
12	1	LRS-Heat Exchanger	101172	MBARI	n/a
13	3	Bench Brace			
14	1	Pump-SP2003-2			
15	1	Test Plate			

[illegible]