
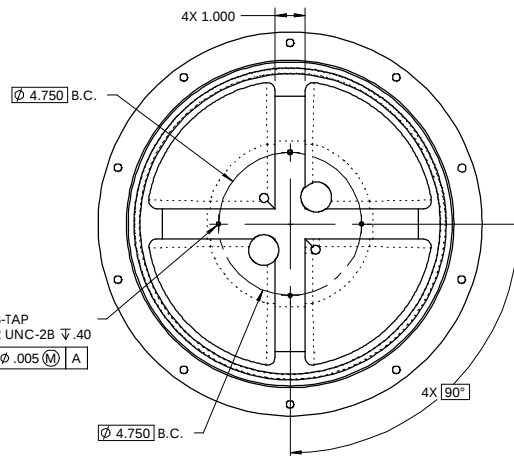
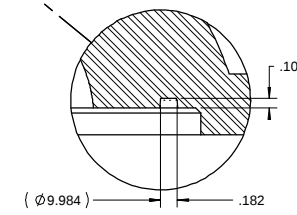
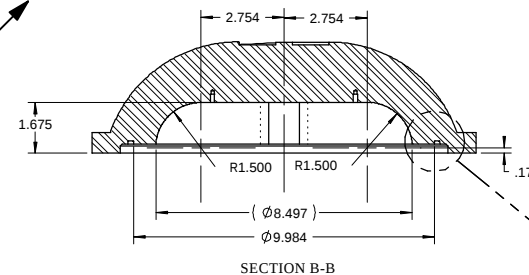
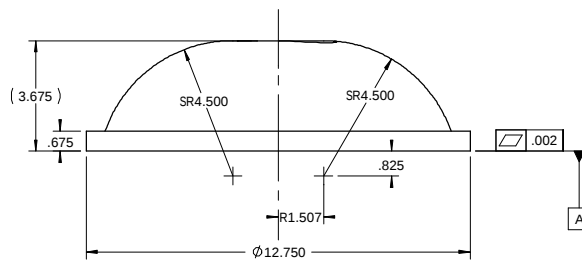
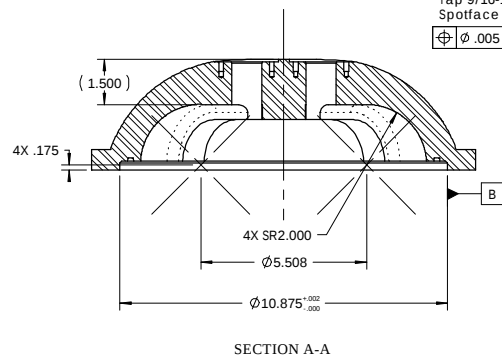
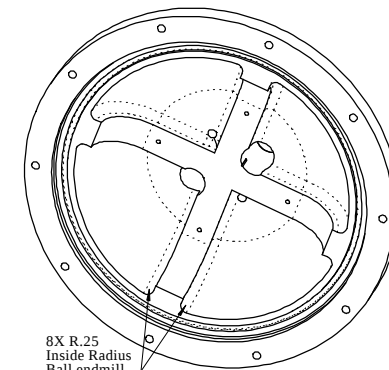
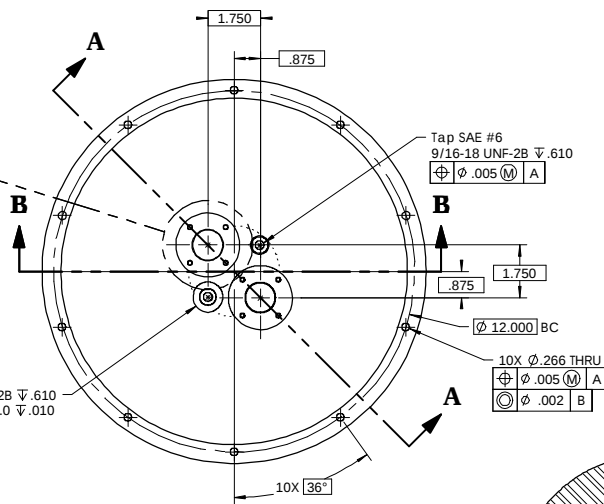


THE INFORMATION CONTAINED IN THIS DRAWING IS THE SOLE PROPERTY OF MBARI. ANY REPRODUCTION IN PART OR WHOLE WITHOUT THE WRITTEN PERMISSION OF MBARI IS PROHIBITED.

REV	DESCRIPTION	REVISIONS	DATE	APPROVED

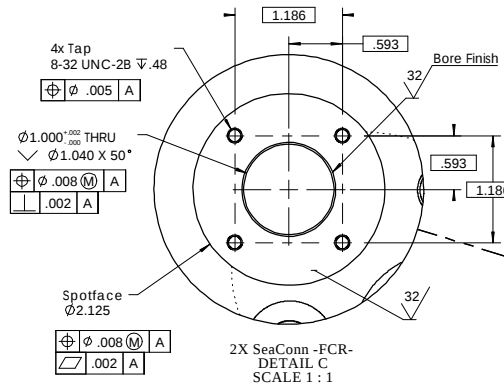

ITEM NO.	QTY.	DESCRIPTION	PART NUMBER	VENDOR	MATERIAL
1	1	LRS Spectra Housing Top	101068	STOCK	AL: 7075-T6 (73 KSI MIN Y.S.)
BILL OF MATERIALS					
Shop / Q.C.		UNLESS OTHERWISE SPECIFIED		APPROVALS	
Inspector		TOLERANCES ARE		DATE	
Shop Foreman		FRACTIONAL DECIMALS ANGLES		DRAWN	M.BROWN 1/22/01
Engineer		1/16 1/32 1/64 .001 .005 .010 .015 .030 .060 .125 .250 .500 1.000 2.000 4.000 6.000 12.000 25.000 50.000 100.000		DESIGNED	M.BROWN 1/22/01
		1/16 1/32 1/64 .001 .005 .010 .015 .030 .060 .125 .250 .500 1.000 2.000 4.000 6.000 12.000 25.000 50.000 100.000		CHECKED	
NEXT ASSEMBLY	NEXT ASSEMBLY	MATCHED DIMENSIONS ON A COMMON SYSTEM ARE CONSIDERED BY THE SHOP		PROJECT NO.	600045
DESCRIPTION	NUMBER	REPRODUCTION & PARALLELISM OF DIMENSIONS SHOWN ARE THE SHOP'S RESPONSIBILITY. THE SHOP SHALL BE RESPONSIBLE FOR THE QUALITY OF THE DIMENSIONS SHOWN.		PROJECT NAME	LRS
APPLICATION		DO NOT SCALE DRAWING		DESIGN	
				SCALE	1:1
				CAD FILE	1
				SHEET	1 OF 1

Monterey Bay Aquarium Research Institute
7700 Sandholdt Rd.
Marine Laboratory, CA 95039
PH: (831) 775-1700

LRS spectra housing top
101068DWG