


THE INFORMATION CONTAINED ON THIS DRAWING IS THE SOLE PROPERTY OF MBARI. REPRODUCTION IN PART OR WHOLE WITHOUT THE WRITTEN PERMISSION OF MBARI IS PROHIBITED.

NO.	DESCRIPTION	DATE	APPROVED
1	INITIAL RELEASE		

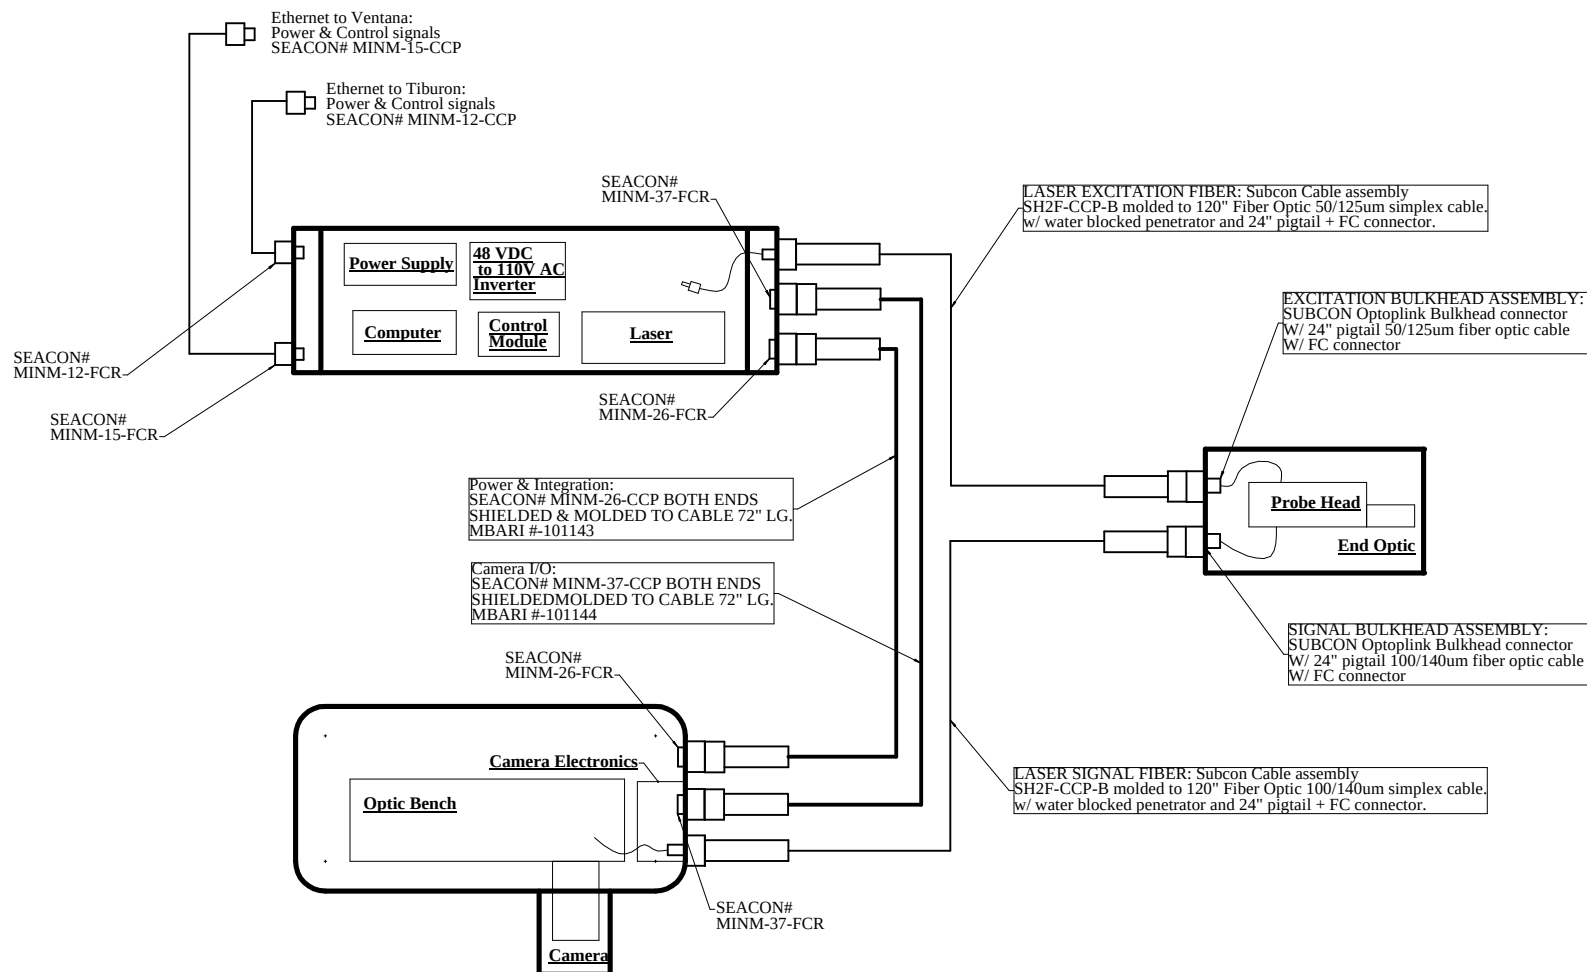

NOTES: (CONT. FROM TITLE BLOCK)

DRAWING INFORMATION		REVISIONS		MONTEREY BAY AQUARIUM RESEARCH INSTITUTE	
Drawn (D.C.)	MBARI 101132DWG	Revised (R.C.)	MBARI 101132DWG	Project	MBARI 750i
Checked (C.C.)	MBARI 101132DWG	Revised (R.C.)	MBARI 101132DWG	Project	MBARI 750i
Approved (A.C.)	MBARI 101132DWG	Revised (R.C.)	MBARI 101132DWG	Project	MBARI 750i
Application	DO NOT SCALE DRAWING	Project	101132DWG	Project	101132DWG