


REVISIONS				
ZONE	REV	DESCRIPTION	DATE	APPROVED

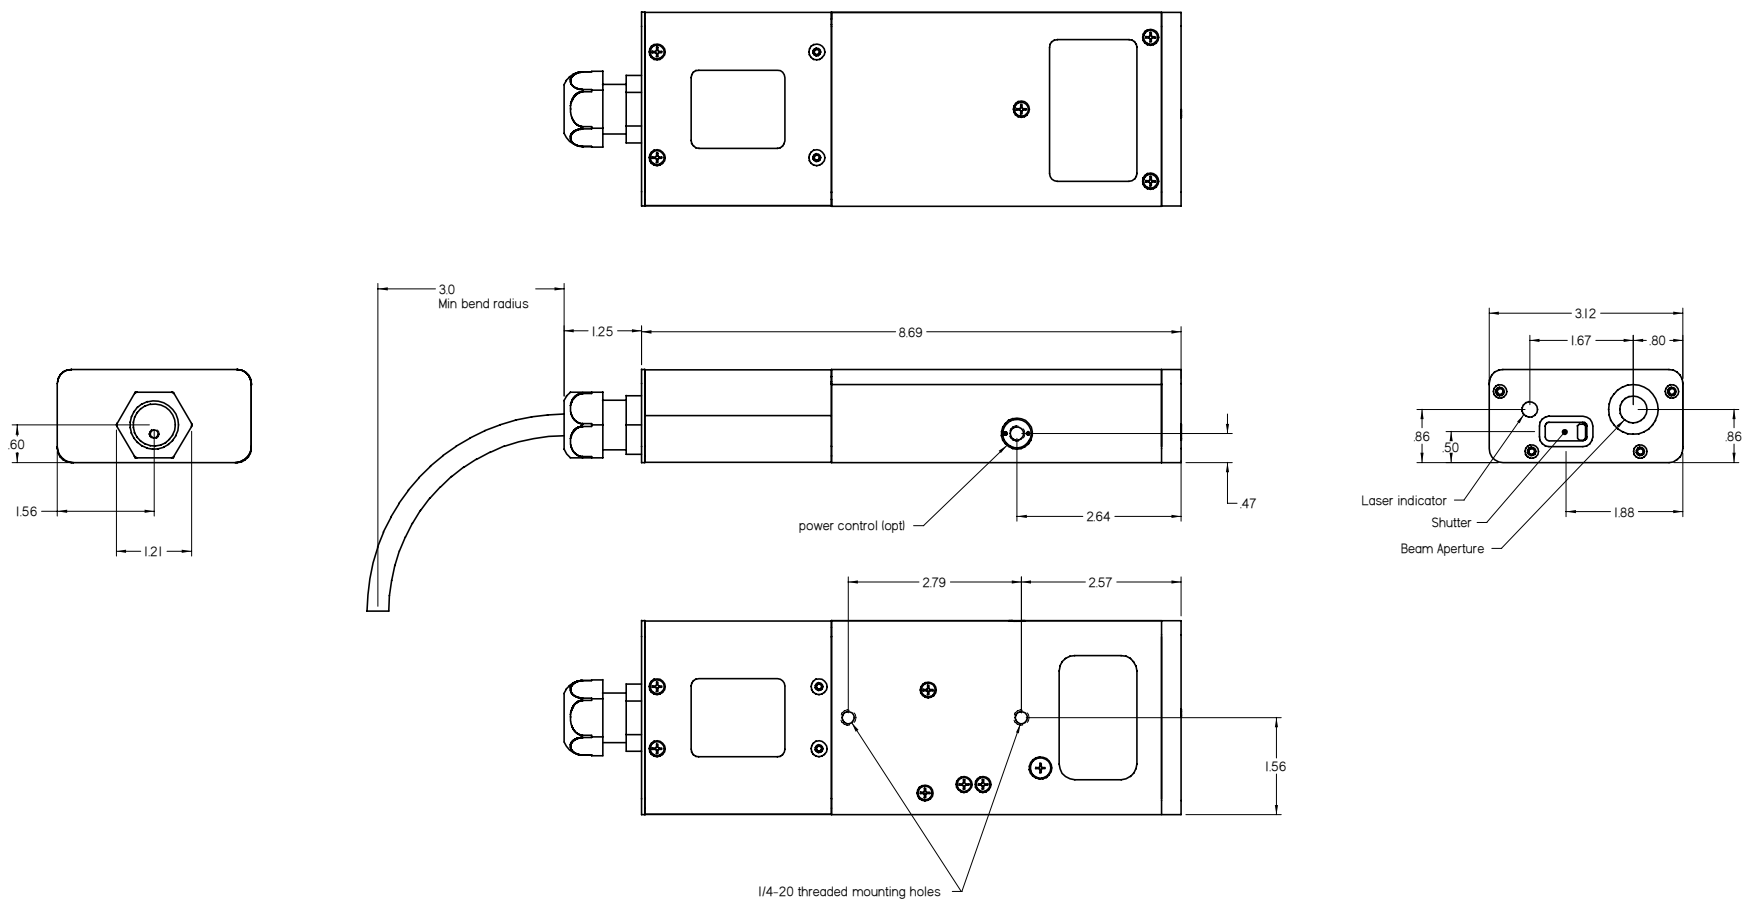

PROPRIETARY NOTICE THE DRAWING CONTAINS PROPRIETARY INFORMATION AND SUCH INFORMATION MAY NOT BE DISCLOSED TO ANY OTHER PARTY FOR ANY PURPOSE OR USED FOR MANUFACTURING PURPOSES WITHOUT WRITTEN PERMISSION FROM KAISER OPTICAL SYSTEMS, INC.			UNLESS OTHERWISE SPECIFIED INTERPRET THIS DRAWING PER MIL-STD-100 PARTS TO BE FREE OF BURRS AND SHARP EDGES SOLDER PER MIL-STD-454A, REQ'D 5 COMMERCIAL TOLERANCES APPLY TO STOCK SIZES WORKMANSHIP PER MIL-STD-454A, REQ'D 9 IDENTIFYING NUMBERS SHOWN IN PARENTHESES FOR REFERENCE ONLY DIMENSIONAL LIMITS APPLY AFTER FINISH PROCESSING			UNLESS OTHERWISE SPECIFIED DIMENSIONS ARE IN INCHES TOLERANCES: SURFACE TEXTURE XXX ± .005 ANGLES ± 2° 1/2" MATERIAL: FINISH			CONTRACT NO.			KAISER OPTICAL SYSTEMS, INC. A KAISER AEROSPACE & ELECTRONICS COMPANY ANN ARBOR, MICHIGAN 48106		
									DIM / SLOTER 4-10-00		GA			
									CHK	MFG	TITLE			
									MECH	REEL	MkII STD. Stretch Outline			
ELEC	PROJ ENG	W. Conn Shell												
OPTICAL	PROJ MER	SIZE	CAGE CODE	DWG NO.				REV						
APVD CUSTOMER		D												
		SCALE	WT					SHEET		OF				

SCALE	WT	SHEET	OF
-------	----	-------	----