


REVISIONS				
ZONE	REV	DESCRIPTION	DATE	APPROVED

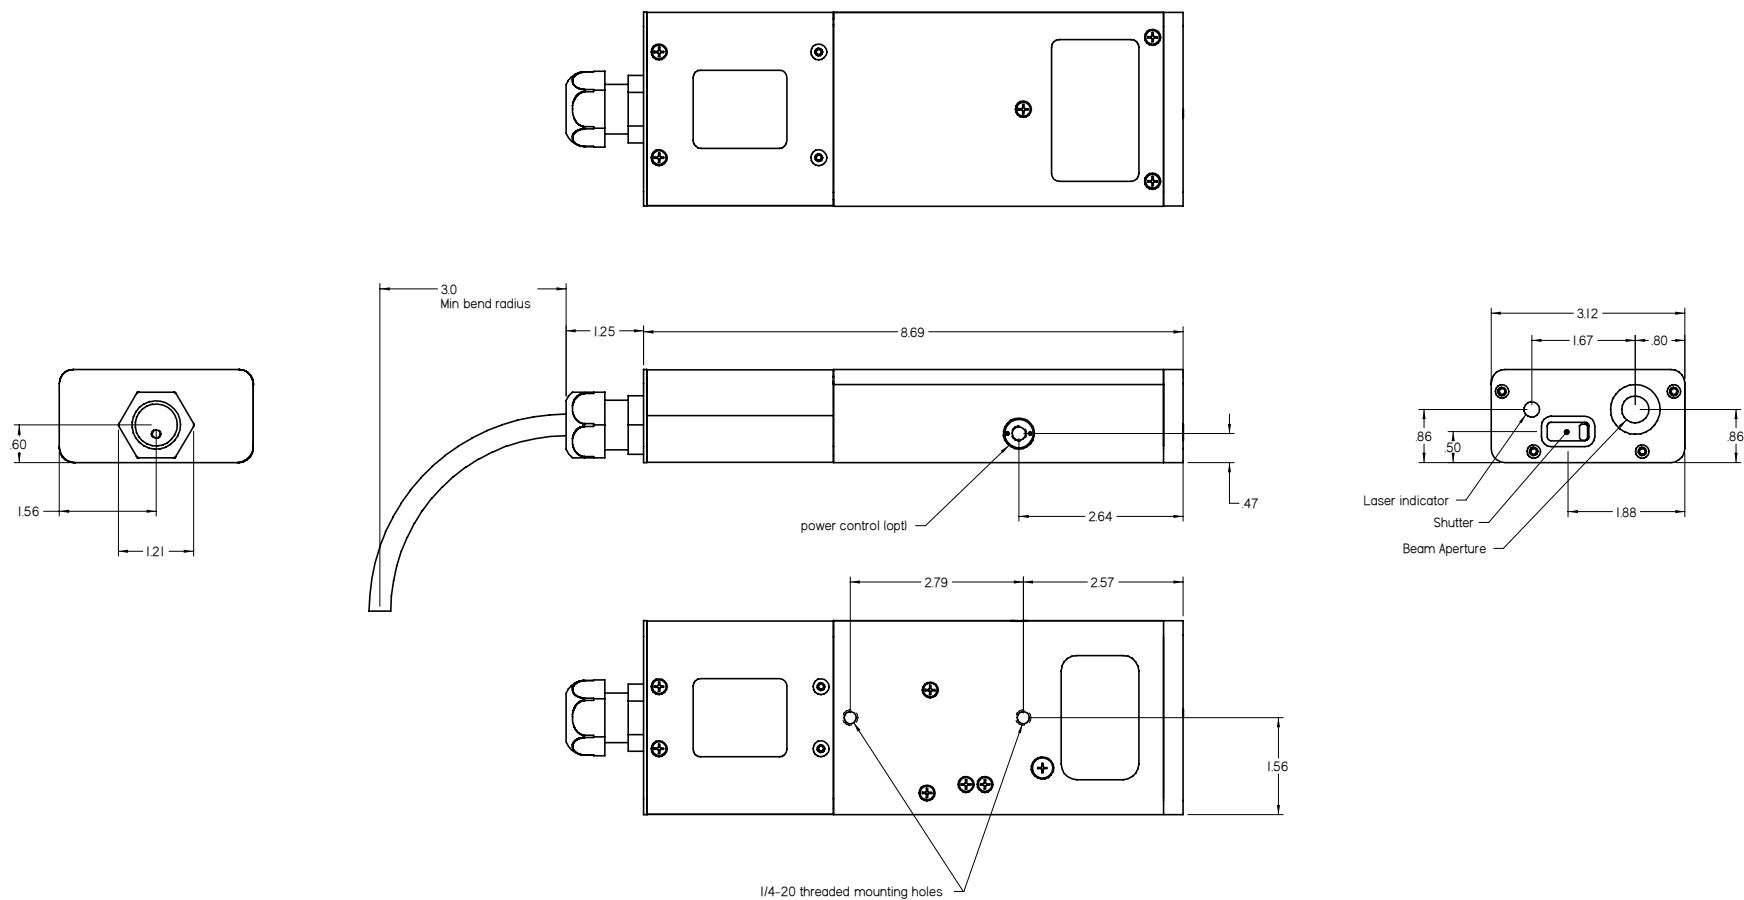

PROPRIETARY NOTICE THE DRAWING CONTAINS PROPRIETARY INFORMATION AND SUCH INFORMATION MAY NOT BE DISCLOSED TO ANY OTHER PARTY FOR ANY PURPOSE OR USED FOR MANUFACTURING PURPOSES WITHOUT WRITTEN PERMISSION FROM KAISER OPTICAL SYSTEMS, INC.			UNLESS OTHERWISE SPECIFIED INTERPRET THIS DRAWING PER MIL-STD-100 PARTS TO BE FREE OF BURRS AND SHARP EDGES SOLDER PER MIL-STD-454A, REQ'D 5 COMMERCIAL TOLERANCES APPLY TO STOCK SIZES WORKMANSHIP PER MIL-STD-454A, REQ'D 9 IDENTIFYING NUMBERS SHOWN IN PARENTHESES FOR REFERENCE ONLY DIMENSIONAL LIMITS APPLY AFTER FINISH PROCESSING			UNLESS OTHERWISE SPECIFIED DIMENSIONS ARE IN INCHES TOLERANCES: SURFACE TEXTURE XXX ± .005 ANGLES ± 2° MATERIAL: FINISH			CONTRACT NO.			KAISER OPTICAL SYSTEMS, INC. A KAISER AEROSPACE & ELECTRONICS COMPANY ANN ARBOR, MICHIGAN 48106																	
									DWN / Solder 4-10-00		GA																		
									CHK		MFG																		
									MECH		REEL																		
APPLICATION			MESH NO. NEXT ASSY USED ON			ELEC			PROJ ENG			TITLE			MkII STD. Stretch Outline W. Conn Shell														
												OPTICAL						PROJ MER											
												APVD CUSTOMER						SIZE			CAGE CODE			DWG NO.			REV		
												D						SCALE			WT			SHEET			OF		