
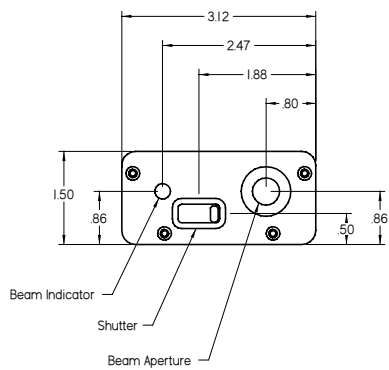
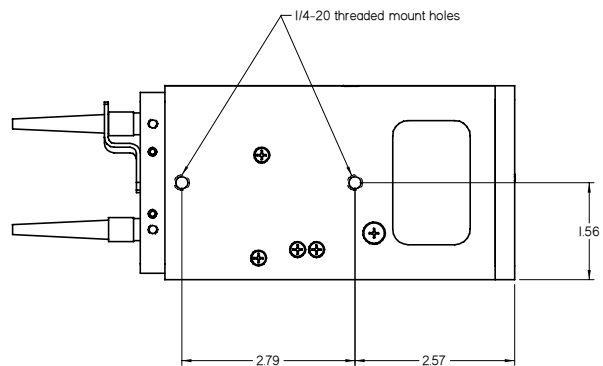
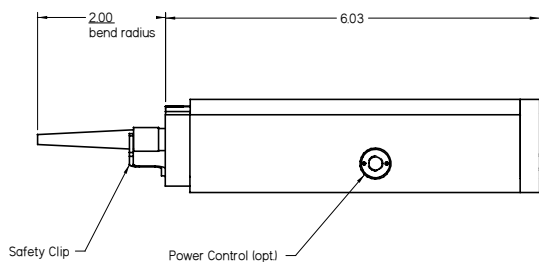
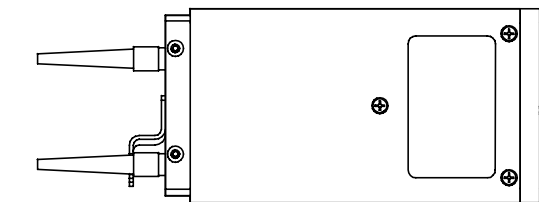


REVISIONS				
ZONE	REV	DESCRIPTION	DATE	APPROVED

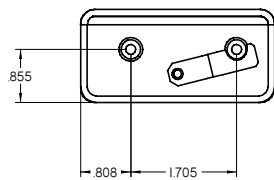

THIS DOCUMENT CONTAINS
PROPRIETARY INFORMATION AND SUCH
INFORMATION MAY NOT BE DISCLOSED
TO OTHERS FOR ANY PURPOSE OR
USED FOR MANUFACTURING
PURPOSES WITHOUT WRITTEN
PERMISSION FROM KAISER OPTICAL
SYSTEMS, INC.

IDENTIFYING NUMBERS SHOWN IN PARENTHESIS FOR REFERENCE ONLY

FINISH:

OF THESE	

FROM	
------	--

KAISER OPTICAL SYSTEMS, INC.
A KAISER AEROSPACE & ELECTRONICS COMPANY
ANN ARBOR, MICHIGAN 48106

TITLE	DATE	TIME	BY	REMARKS
MkII STD Stretch Outlin no Conn Shell				

SIZE	CAGE CODE	DWG NO.
D		

SCALE	WT	SHEET
-------	----	-------

APPLICATION