


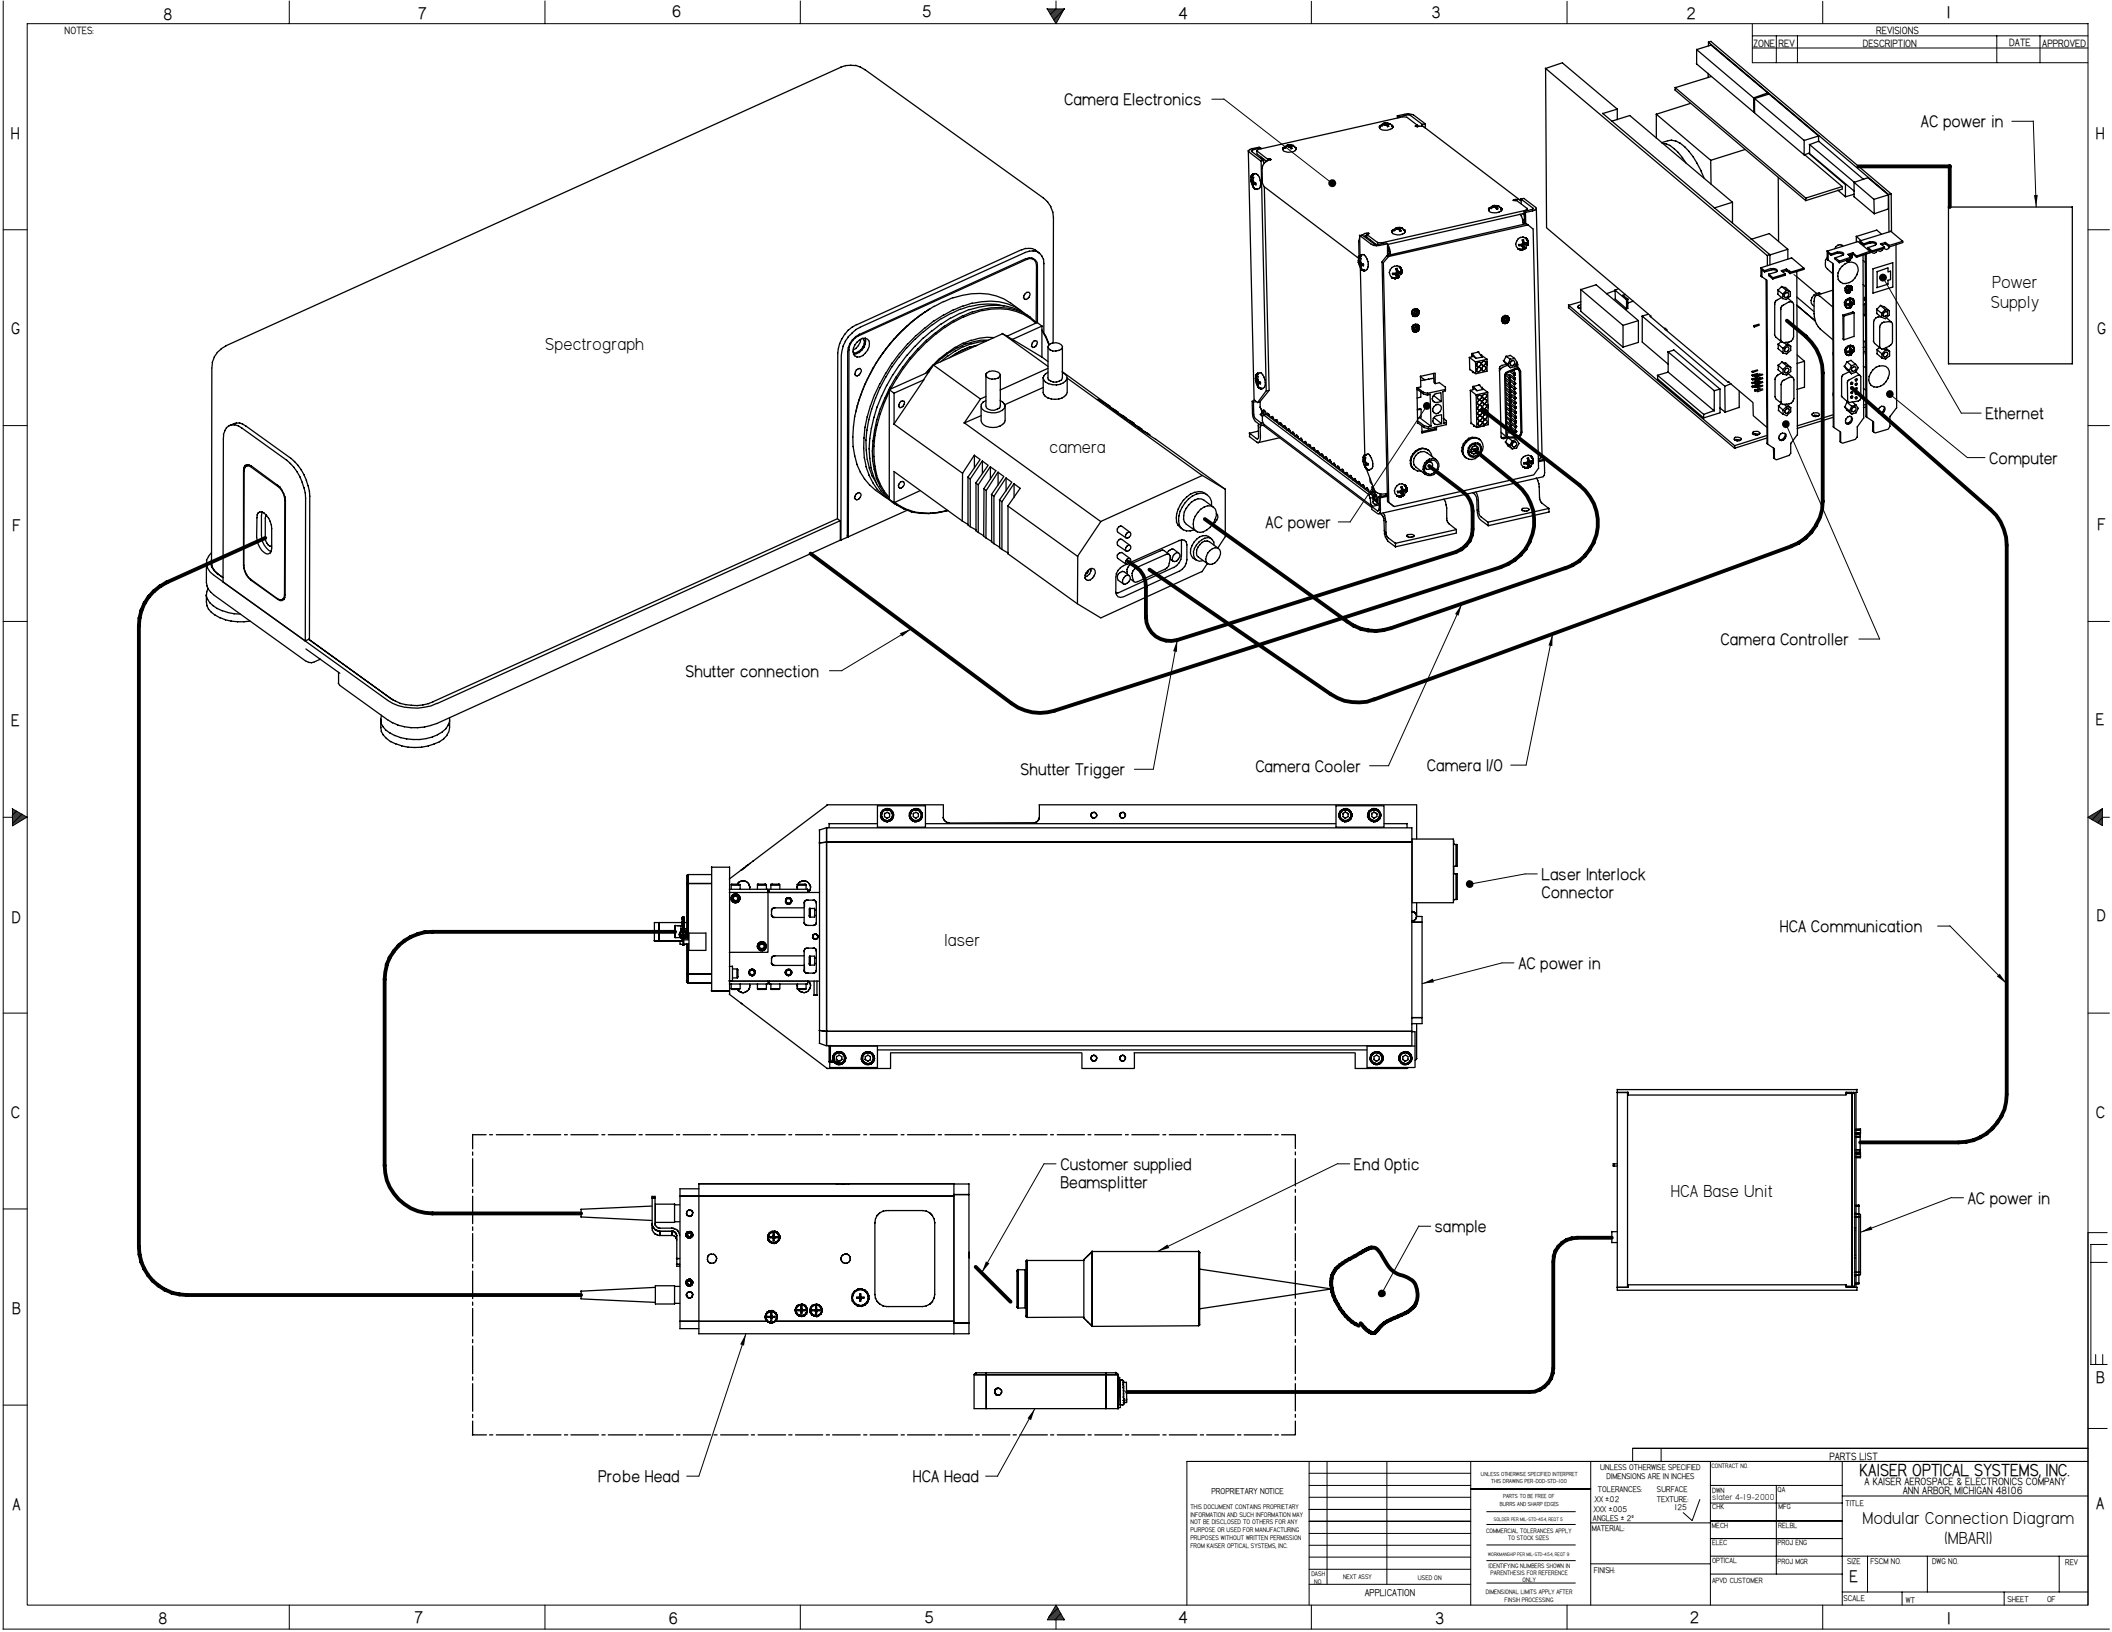

REVISIONS		DATE	APPROVED
ZONE	REV		

PROPRIETARY NOTICE
THIS DOCUMENT CONTAINS PROPRIETARY INFORMATION AND SUCH INFORMATION MAY NOT BE DISCLOSED TO OTHERS FOR ANY PURPOSE OR USED FOR MANUFACTURING PURPOSES WITHOUT WRITTEN PERMISSION FROM KAISER OPTICAL SYSTEMS, INC.

UNLESS OTHERWISE SPECIFIED, TOLERANCES ARE IN INCHES	UNLESS OTHERWISE SPECIFIED, DIMENSIONS ARE IN INCHES	CONTRACT NO.	DA
XX +0.02	XX +0.02	DAW	4-19-2000
XXX +0.05	XXX +0.05	CHK	MPG
ANGLES 8° 2'	ANGLES 8° 2'	MECH	REL
		ELEC	PROJ ENG
		OPTICAL	PROJ MGR
		APD CUSTOMER	

KAISER OPTICAL SYSTEMS, INC.
A KAISER AEROSPACE & ELECTRONICS COMPANY
ANN ARBOR, MICHIGAN 48106

Modular Connection Diagram (MBARI)

SHEET	OF
-------	----