


NOTES :

REVISIONS				
ZONE	REV	DESCRIPTION	DATE	APPROVED

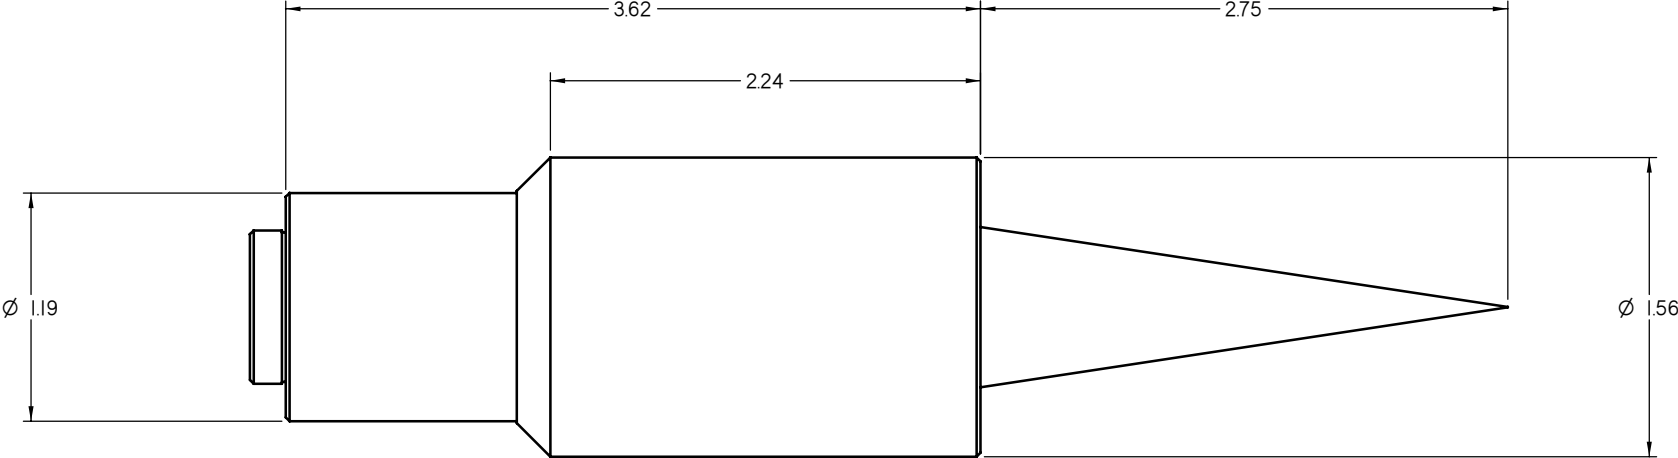

PROPRIETARY NOTICE

THIS DOCUMENT CONTAINS PROPRIETARY INFORMATION AND SUCH INFORMATION MAY NOT BE DISCLOSED TO OTHERS FOR ANY PURPOSE OR USED FOR MANUFACTURING PURPOSES WITHOUT WRITTEN PERMISSION FROM KAISER OPTICAL SYSTEMS, INC.

DASH NO.	NEXT ASSY	USED ON
APPLICATION		

UNLESS OTHERWISE SPECIFIED INTERPRET THIS DRAWING PER MIL-STD-100

PARTS TO BE FREE OF BURRS AND SHARP EDGES

SOLDER PER MIL-STD-454, REQT 5

COMMERCIAL TOLERANCES APPLY TO STOCK SIZES

WORKMANSHIP PER MIL-STD-454, REQT 9

IDENTIFYING NUMBERS SHOWN IN PARENTHESIS FOR REFERENCE ONLY

DIMENSIONAL LIMITS APPLY AFTER FINISH PROCESSING

UNLESS OTHERWISE SPECIFIED DIMENSIONS ARE IN INCHES

TOLERANCES: XX ± .02
XXX ± .005
ANGLES ± 2°

SURFACE TEXTURE: 125

MATERIAL:

FINISH:

CONTRACT NO.	
DWN	QA
CHK	MFG
MECH	RELBL
ELEC	PROJ ENG
OPTICAL	PROJ MGR
APVD CUSTOMER	

PARTS LIST			
KAISER OPTICAL SYSTEMS, INC. A KAISER AEROSPACE & ELECTRONICS COMPANY ANN ARBOR, MICHIGAN 48106			
TITLE NCO-2.5-VIS-SI Outline			
SIZE C	CAGE CODE	DWG NO.	REV
SCALE	WT	SHEET	OF