
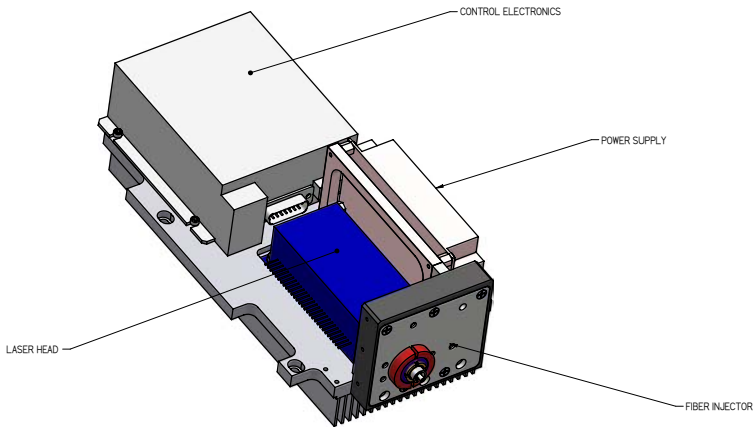
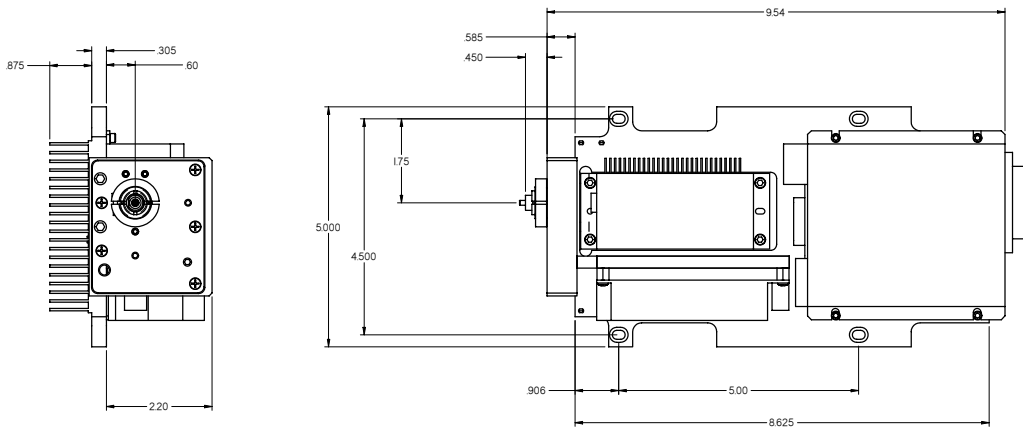


MATERIAL:
FINISH: NA
NOTES:

REVISIONS			
REV	DATE	INITIAL	DESCRIPTION

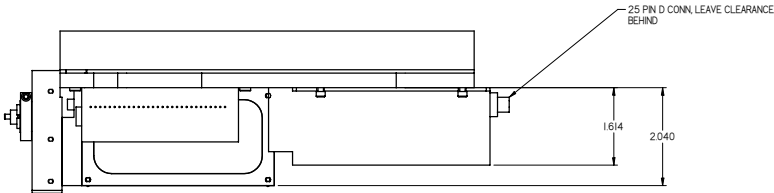

PARTS LIST			
KAISER OPTICAL SYSTEMS, INC. A ROCKWELL COLLINS COMPANY ANN ARBOR MICHIGAN 48103			
TITLE: LASER INVICTUS, 532			
DESCRIPTION: COHERENT 315M BASED 532 INVICTUS			
PROJECT: NEW 532 LASER			
SIZE: SCALE			
DWG NO: 2008643-101			
REV: XI			
DATE: 4/24/2004			
SHEET 1 OF 1			

PROPRIETARY NOTICE		UNLESS OTHERWISE SPECIFIED INTERPRET THIS DRAWING PER MIL-STD-883C		UNLESS OTHERWISE SPECIFIED DIMENSIONS ARE IN INCHES		APPROVALS	
THIS DOCUMENT CONTAINS PROPRIETARY INFORMATION AND TECHNICAL DATA WHICH IS NOT TO BE DISCLOSED TO OTHERS FOR ANY PURPOSE OR USED FOR REPRODUCTION WITHOUT WRITTEN PERMISSION FROM KAISER OPTICAL SYSTEMS, INC.		PARTS TO BE FREE OF BURRS AND SHARP EDGES SOLDER PER MIL-STD-883C "COMMERCIAL TOLERANCES" APPLY TO STOCK SIZES WORKMANSHIP PER MIL-STD-883C IDENTIFYING NUMBERS SHOWN IN PARENTHESES FOR REFERENCE ONLY DIMENSIONAL LIMITS APPLY AFTER FINISH PROCESSING		SURFACE TEXTURE 125 TOLERANCES: XX ± .02 XXX ± .005 ANGLES ± .2°		DA RFG ENG PDR 125 BRNOMBER Error: No tolerance	