


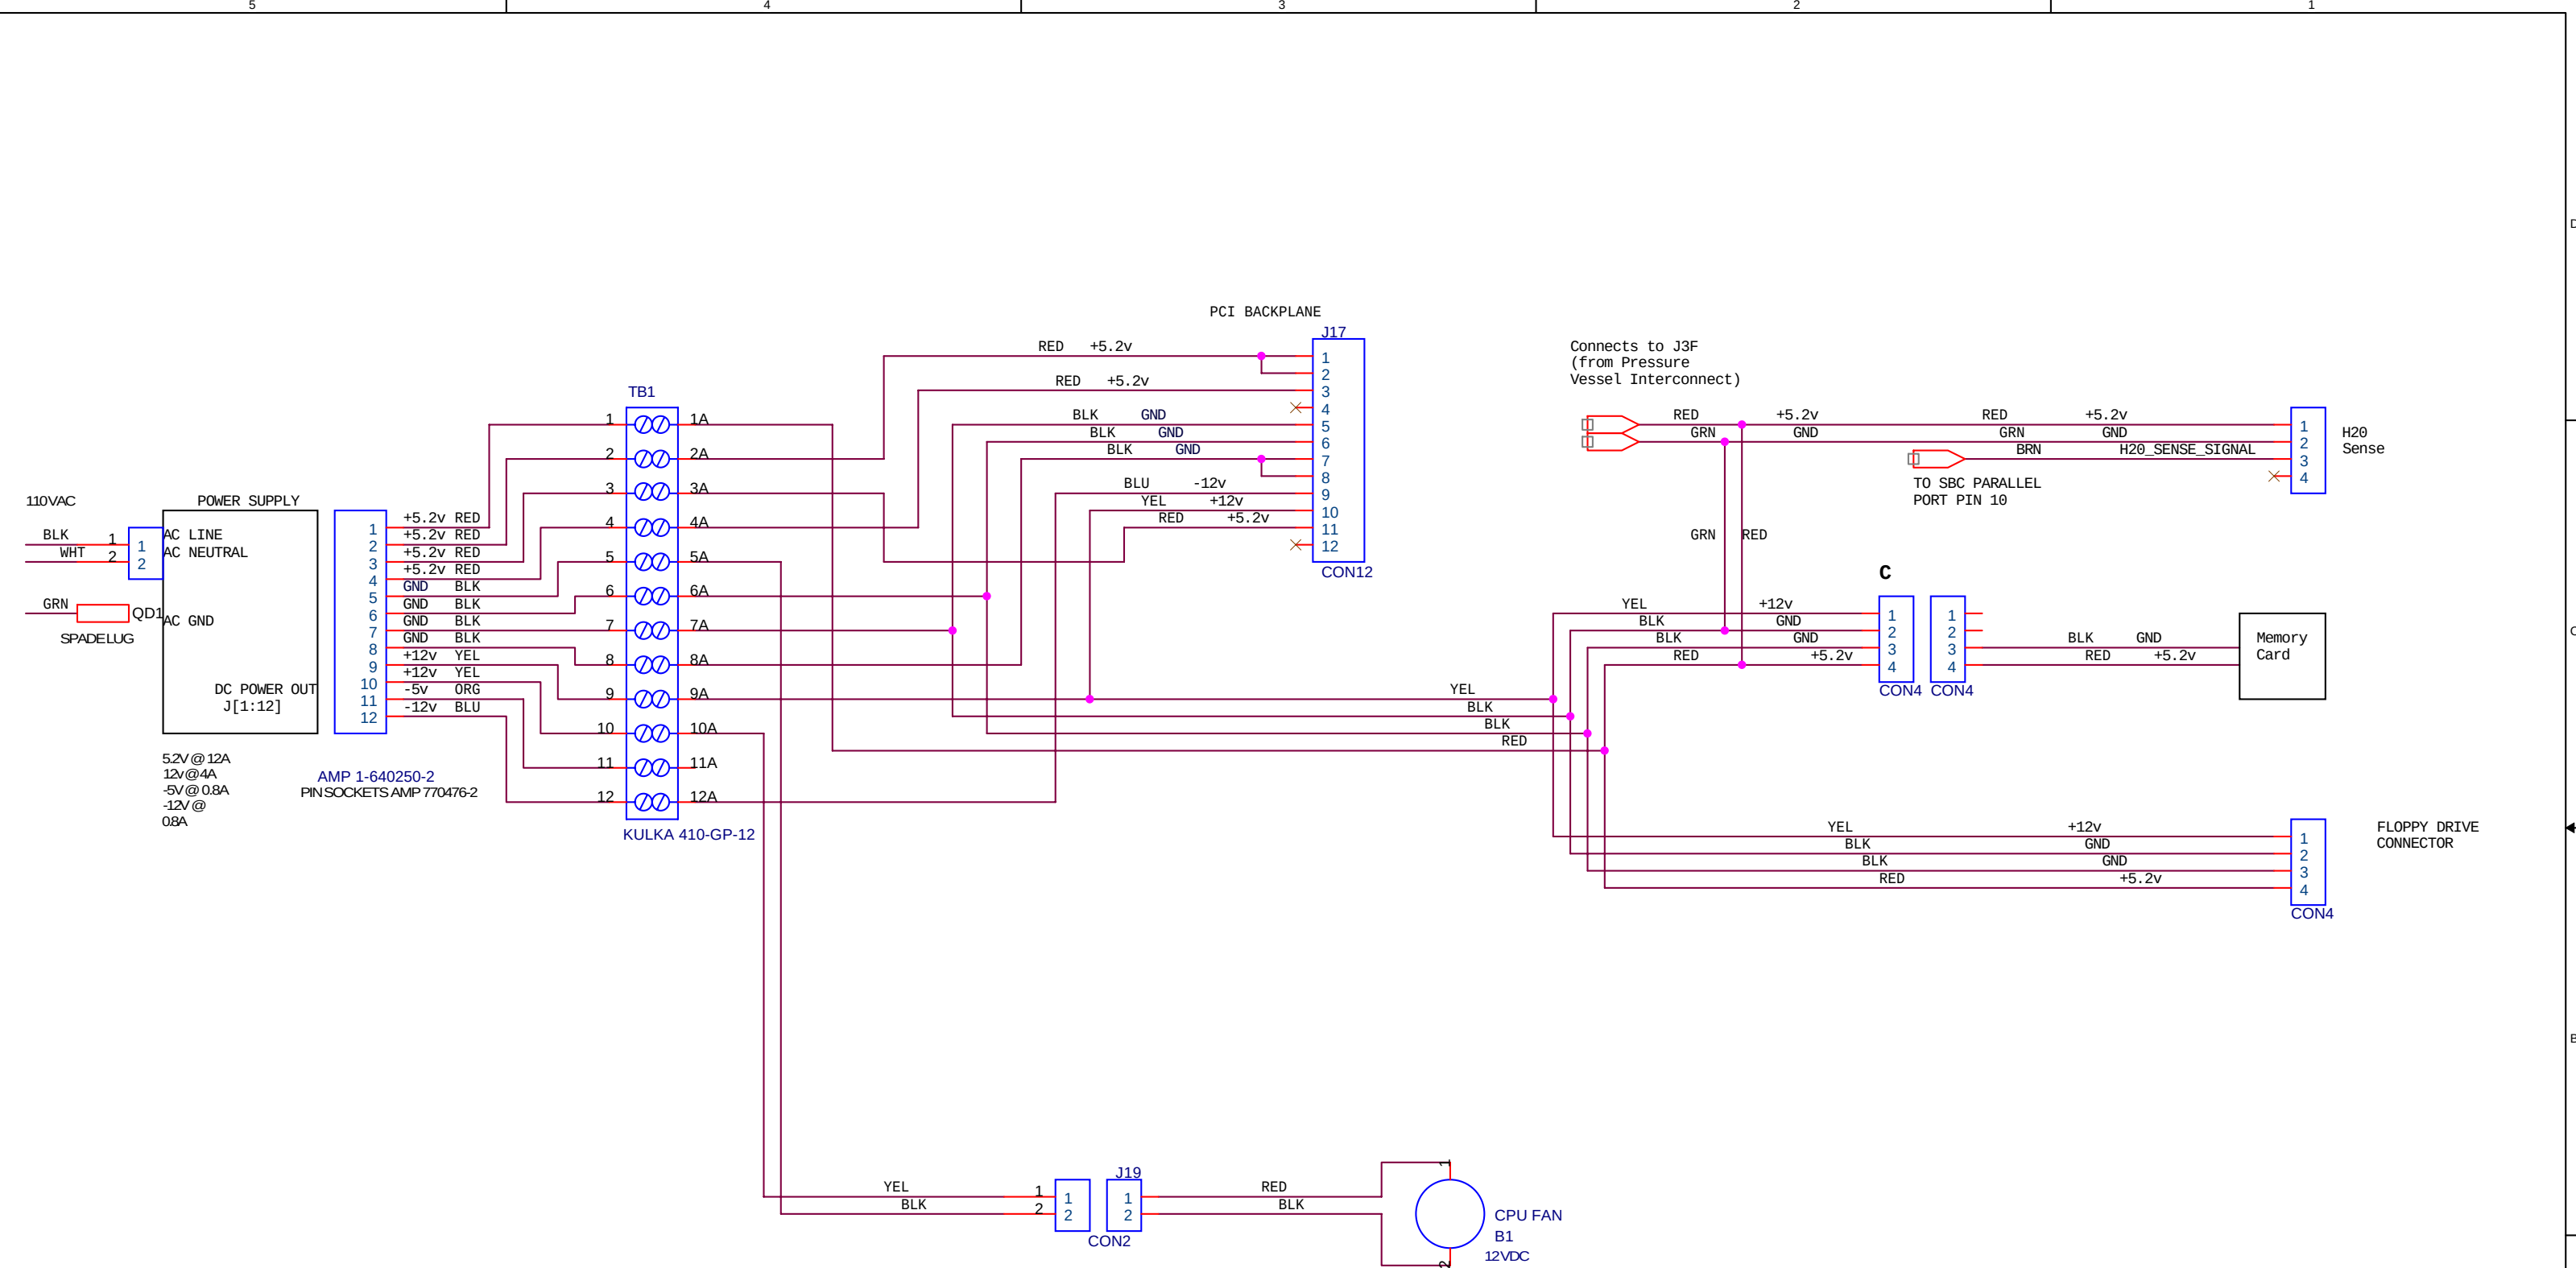

REVISED BY: A.SHERMAN/D.THOMPSON 23-SEPT-03,
INCREASED TO C-SIZE, DELETED CONNECTOR PAIR "A",
DELETED CONNECTORS J15 AND J16, ADDED
TERMINAL BLOCK TB1

MONTEREY BAY AQUARIUM RESEARCH INSTITUTE

7700 SANDHOLDT ROAD

MOSS LANDING, CA 95039



Title LRS Computer Power Supply Breakout			Number E001	
Size B	Engineer Alana Sherman	Layout	Filename LRS.OPJ	Rev B
	Date: Tuesday, September 23, 2003		Sheet 1 of 1	