



REVISIONS				
ZONE	REV	DESCRIPTION	DATE	APPROVED

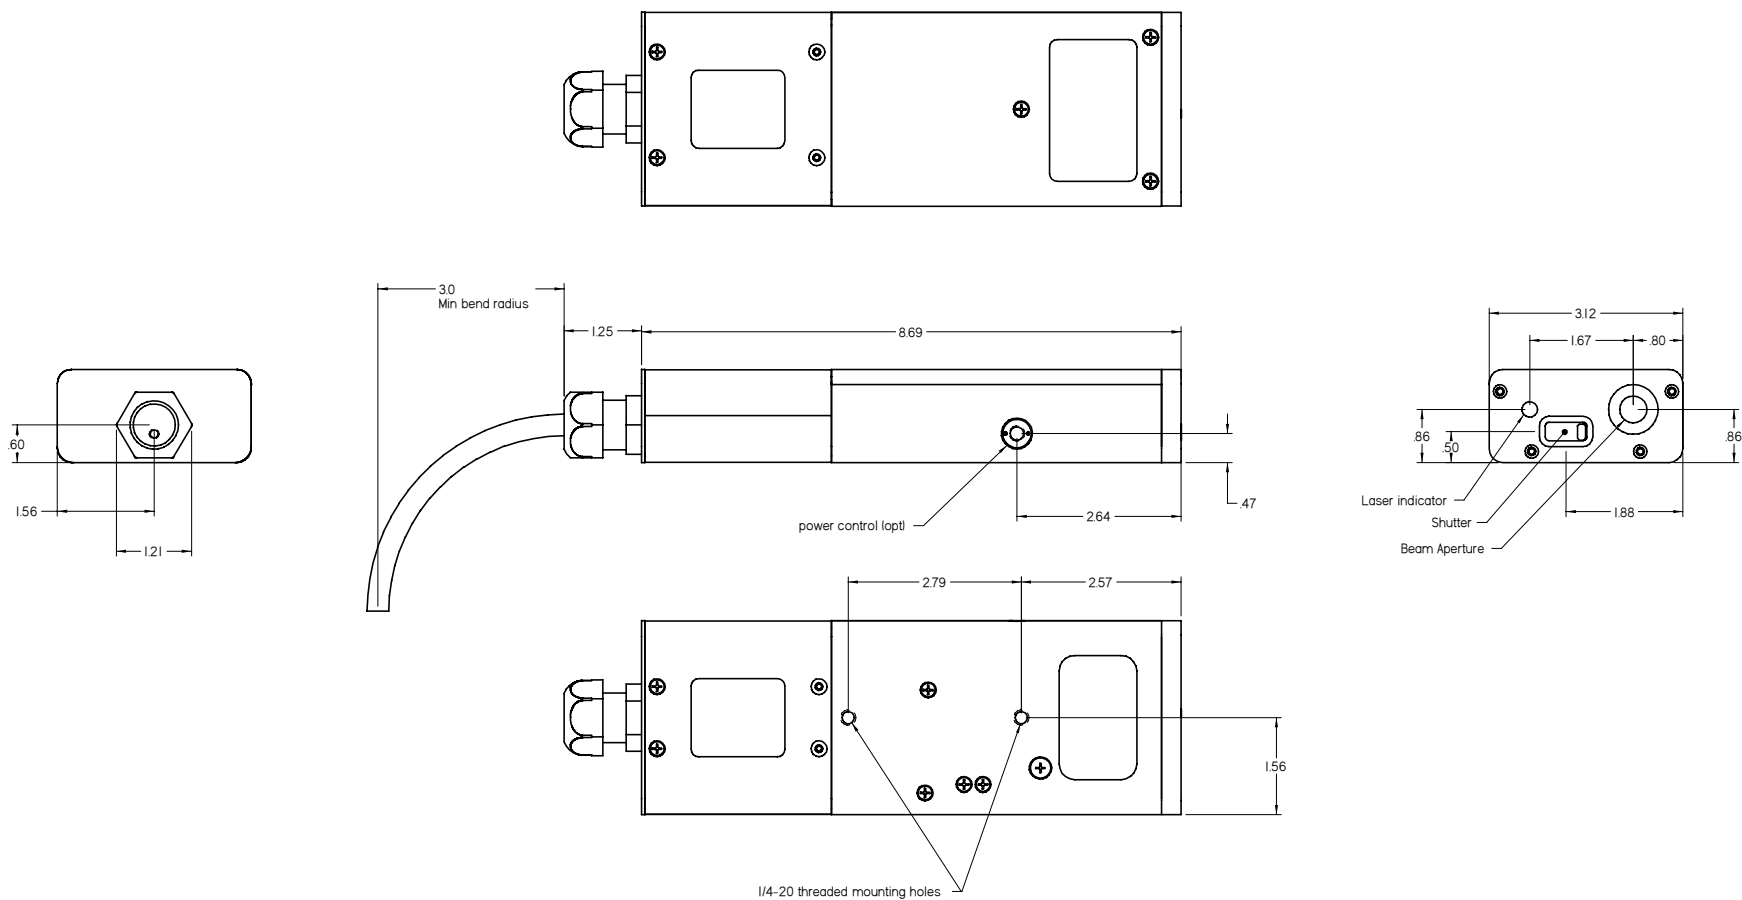

PROPRIETARY NOTICE THIS DOCUMENT CONTAINS PROPRIETARY INFORMATION AND SUCH INFORMATION MAY NOT BE DISCLOSED TO OTHERS FOR ANY PURPOSE OR USED FOR MANUFACTURING PURPOSES WITHOUT WRITTEN PERMISSION FROM KAISER OPTICAL SYSTEMS, INC.			UNLESS OTHERWISE SPECIFIED INTERPRET THIS DRAWING PER MIL-STD-100	UNLESS OTHERWISE SPECIFIED DIMENSIONS ARE IN INCHES TOLERANCES: SURFACE XX ± .02 TEXTURE: XXX ± .005 ANGLES ± 2°	CONTRACT NO. DWN Slater 4-10-00 CHA	KAISER OPTICAL SYSTEMS, INC. A KAISER AEROSPACE & ELECTRONICS COMPANY ANN ARBOR, MICHIGAN 48106			
			PARTS TO BE FREE OF BURRS AND SHARP EDGES SOLDER PER MIL-STD-454, REOT 5	MATERIAL FINISH	GA INFO REL PROJ ENG PROJ MGR	TITLE MkII STD. Stretch Outline W. Conn Shell			
			COMMERCIAL TOLERANCES APPLY TO STOCK SIZES WORKMANSHIP PER MIL-STD-454, REOT 9			SIZE D	CAGE CODE	DWG NO.	REV
	DASH NO.	NEXT ASSY	USED ON	IDENTIFYING NUMBERS SHOWN IN PARENTHESES FOR REFERENCE ONLY DIMENSIONAL LIMITS APPLY AFTER FINISH PROCESSING	APVD CUSTOMER	SCALE WT SHEET OF			
	APPLICATION								

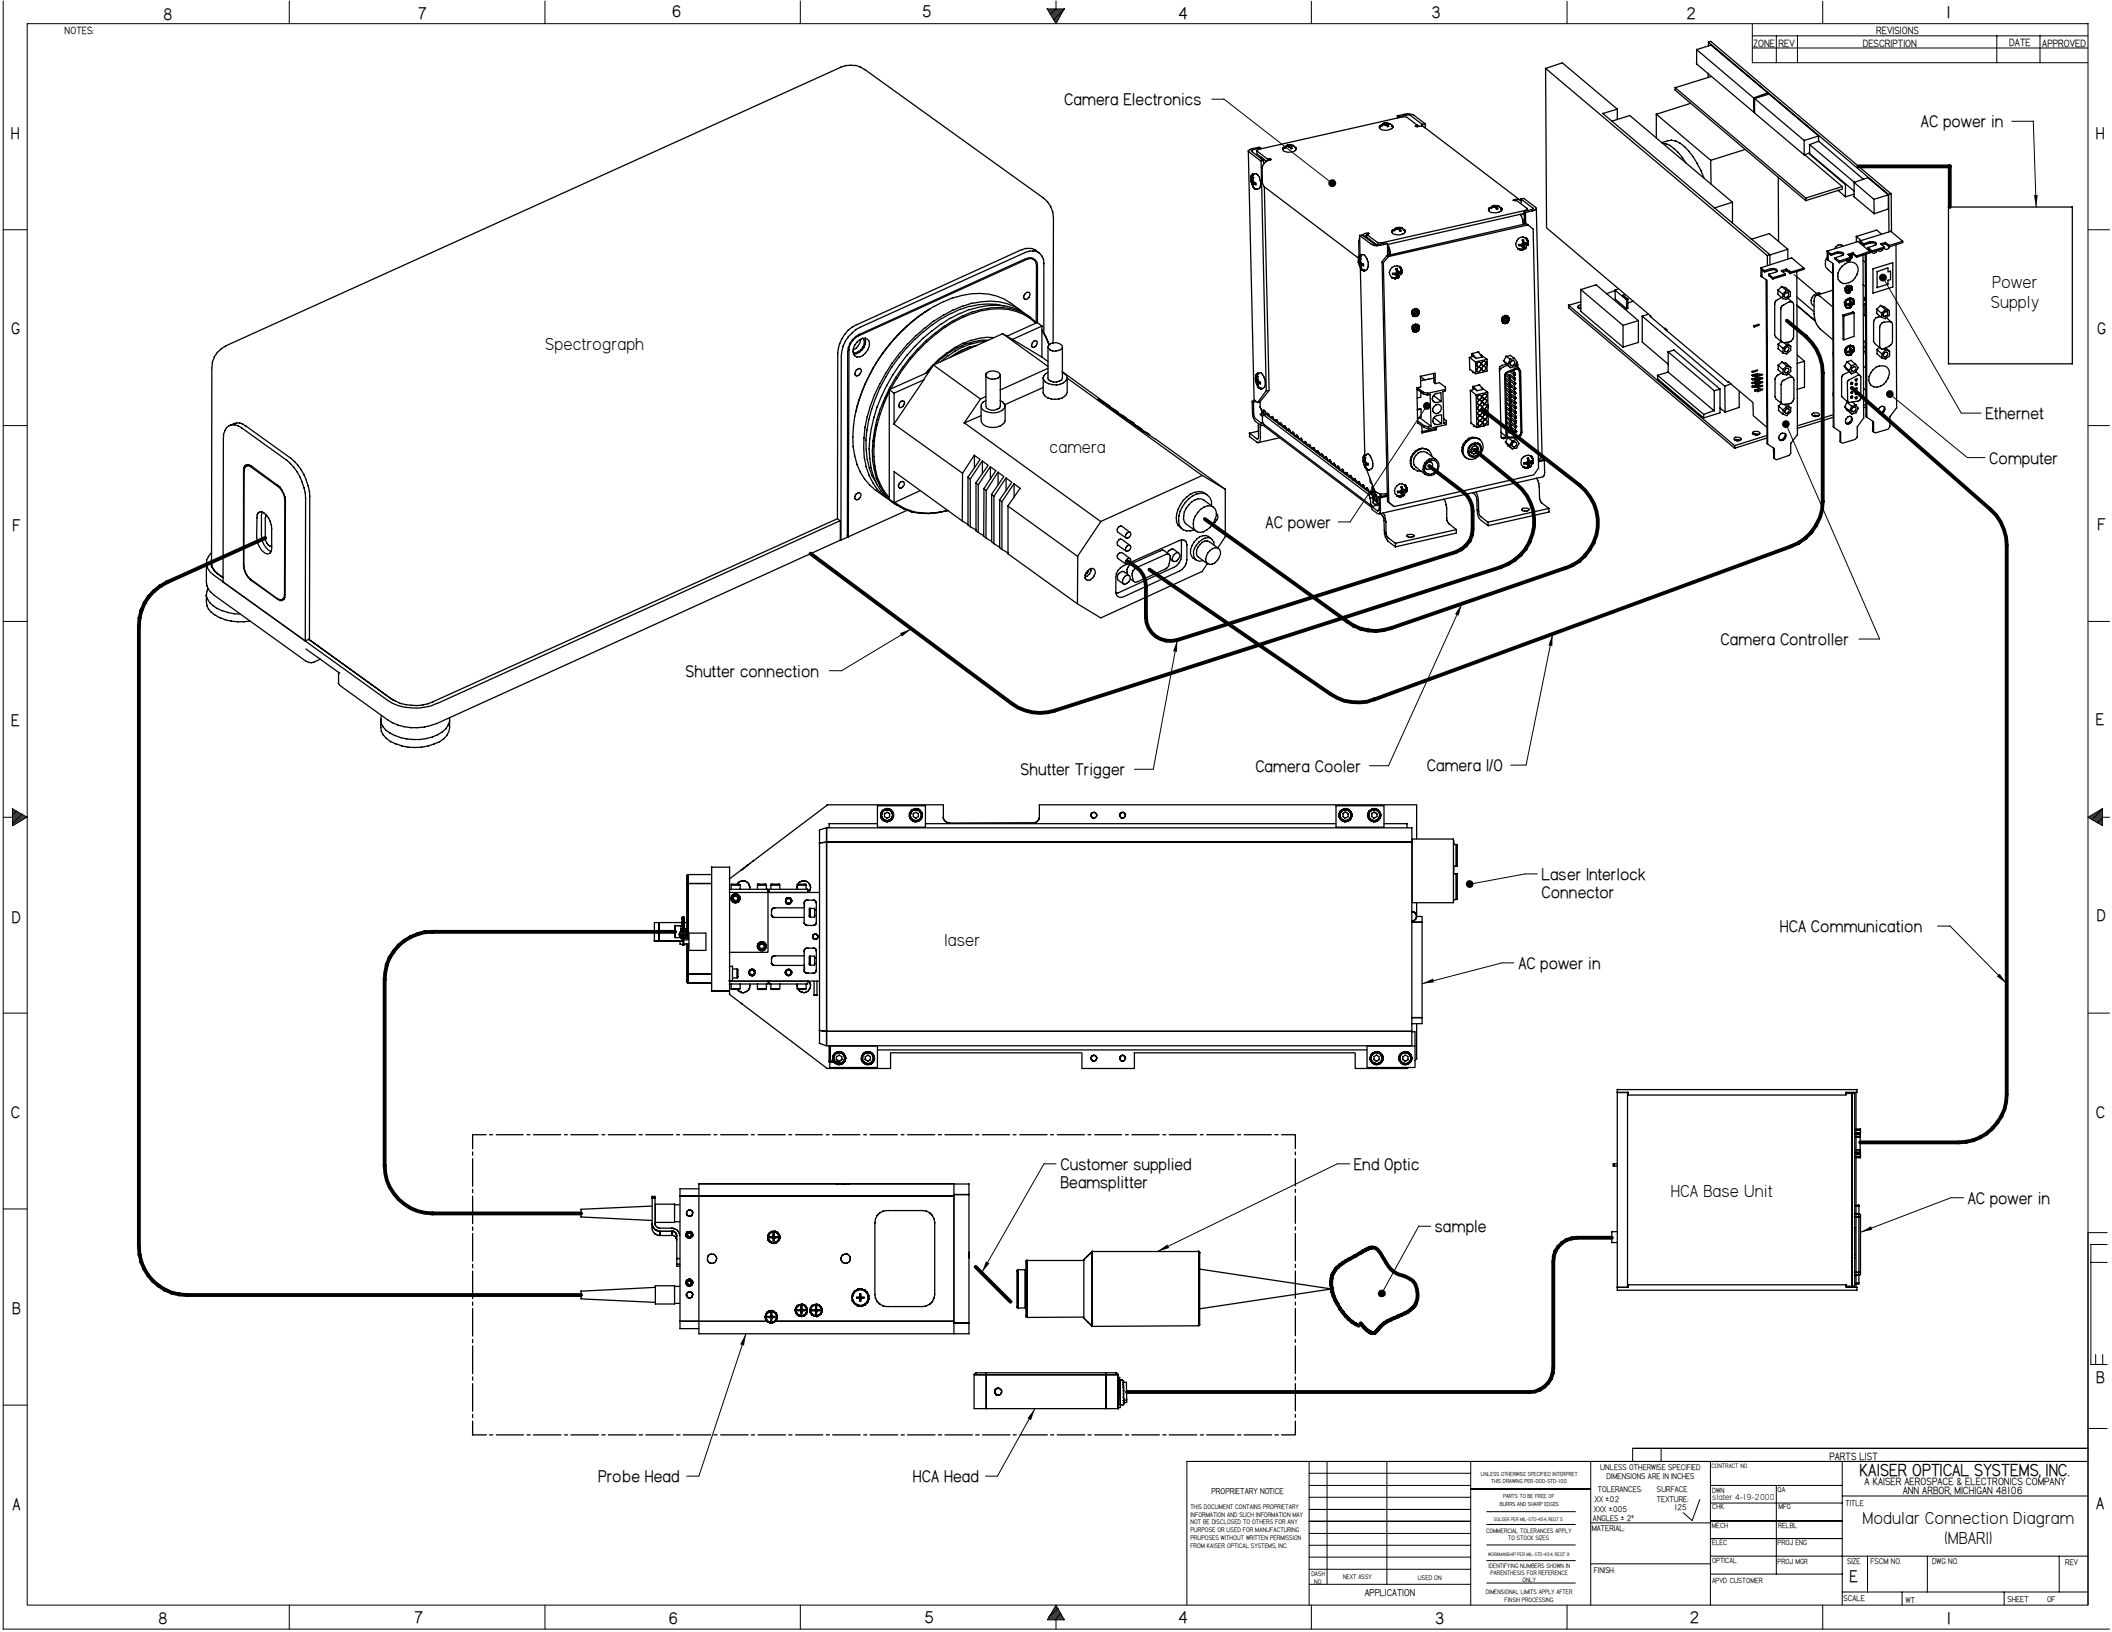

REVISIONS		DATE	APPROVED
ZONE	REV		

PROPRIETARY NOTICE
THIS DOCUMENT CONTAINS PROPRIETARY INFORMATION AND SUCH INFORMATION MAY NOT BE DISCLOSED TO OTHERS FOR ANY PURPOSE OR USED FOR MANUFACTURING PURPOSES WITHOUT WRITTEN PERMISSION FROM KAISER OPTICAL SYSTEMS, INC.

UNLESS OTHERWISE SPECIFIED, TOLERANCES ARE IN INCHES	UNLESS OTHERWISE SPECIFIED, DIMENSIONS ARE IN INCHES	CONTRACT NO.	DATE
XX +0.02	XX +0.02	4-19-2000	BA
XXX +0.05	XXX +0.05		MP
ANGLES 1/2°	ANGLES 1/2°		CRK
			MECH
			ELEC
			PROJ MGR
			APD CUSTOMER

KAISER OPTICAL SYSTEMS, INC.
A KAISER AEROSPACE & ELECTRONICS COMPANY
ANN ARBOR, MICHIGAN 48106

Modular Connection Diagram (MBARI)

SCALE: E

WT: _____

SHEET: _____ OF: _____