
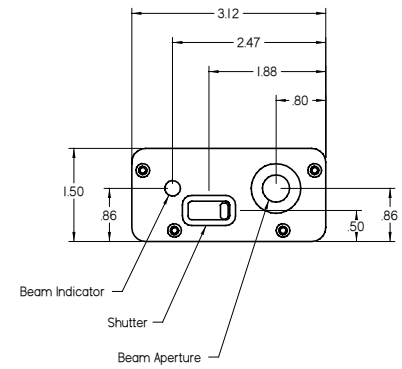
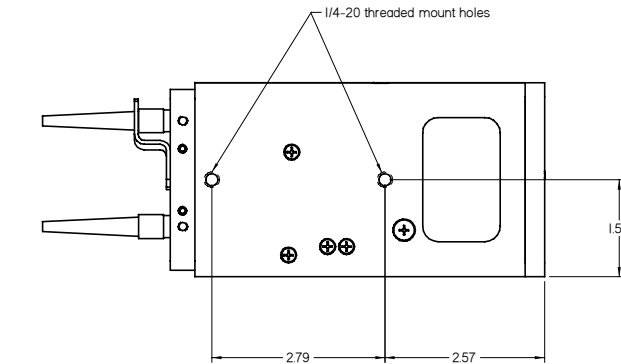
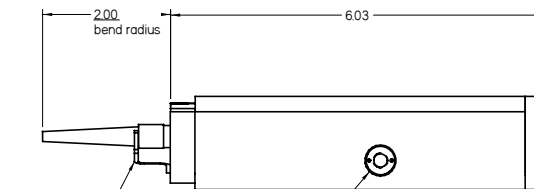
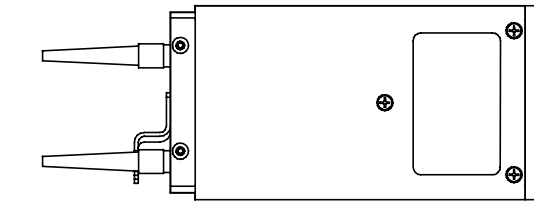


NOTES :

REVISIONS			
ZONE	REV	DESCRIPTION	DATE

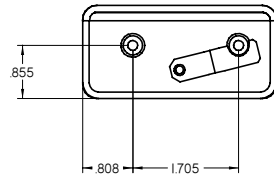

PROPRIETARY NOTICE				PARTS LIST				KAISER OPTICAL SYSTEMS, INC.			
THIS DOCUMENT CONTAINS PROPRIETARY INFORMATION AND SUCH INFORMATION MAY NOT BE DISCLOSED TO OTHERS FOR ANY PURPOSE OR USED FOR MANUFACTURING PURPOSES WITHOUT WRITTEN PERMISSION FROM KAISER OPTICAL SYSTEMS, INC.				UNLESS OTHERWISE SPECIFIED INTERPRET THIS DRAWING PER ML-STD-100				A KAISER AEROSPACE & ELECTRONICS COMPANY ANN ARBOR, MICHIGAN 48106			
				PARTS TO BE FREE OF BURRS AND SHARP EDGES				TITLE			
				SOLDER PER ML-STD-454, RECT 5				MkII STD Stretch Outline no Conn Shell			
				COMMERCIAL TOLERANCES APPLY TO STOCK SIZES				SIZE D			
DASH NO.				NEXT ASSY				CAGE CODE			
APPLICATION				USED ON				DWG NO.			
								REV			
								SCALE			
								WT			
								SHEET			
								OF			