
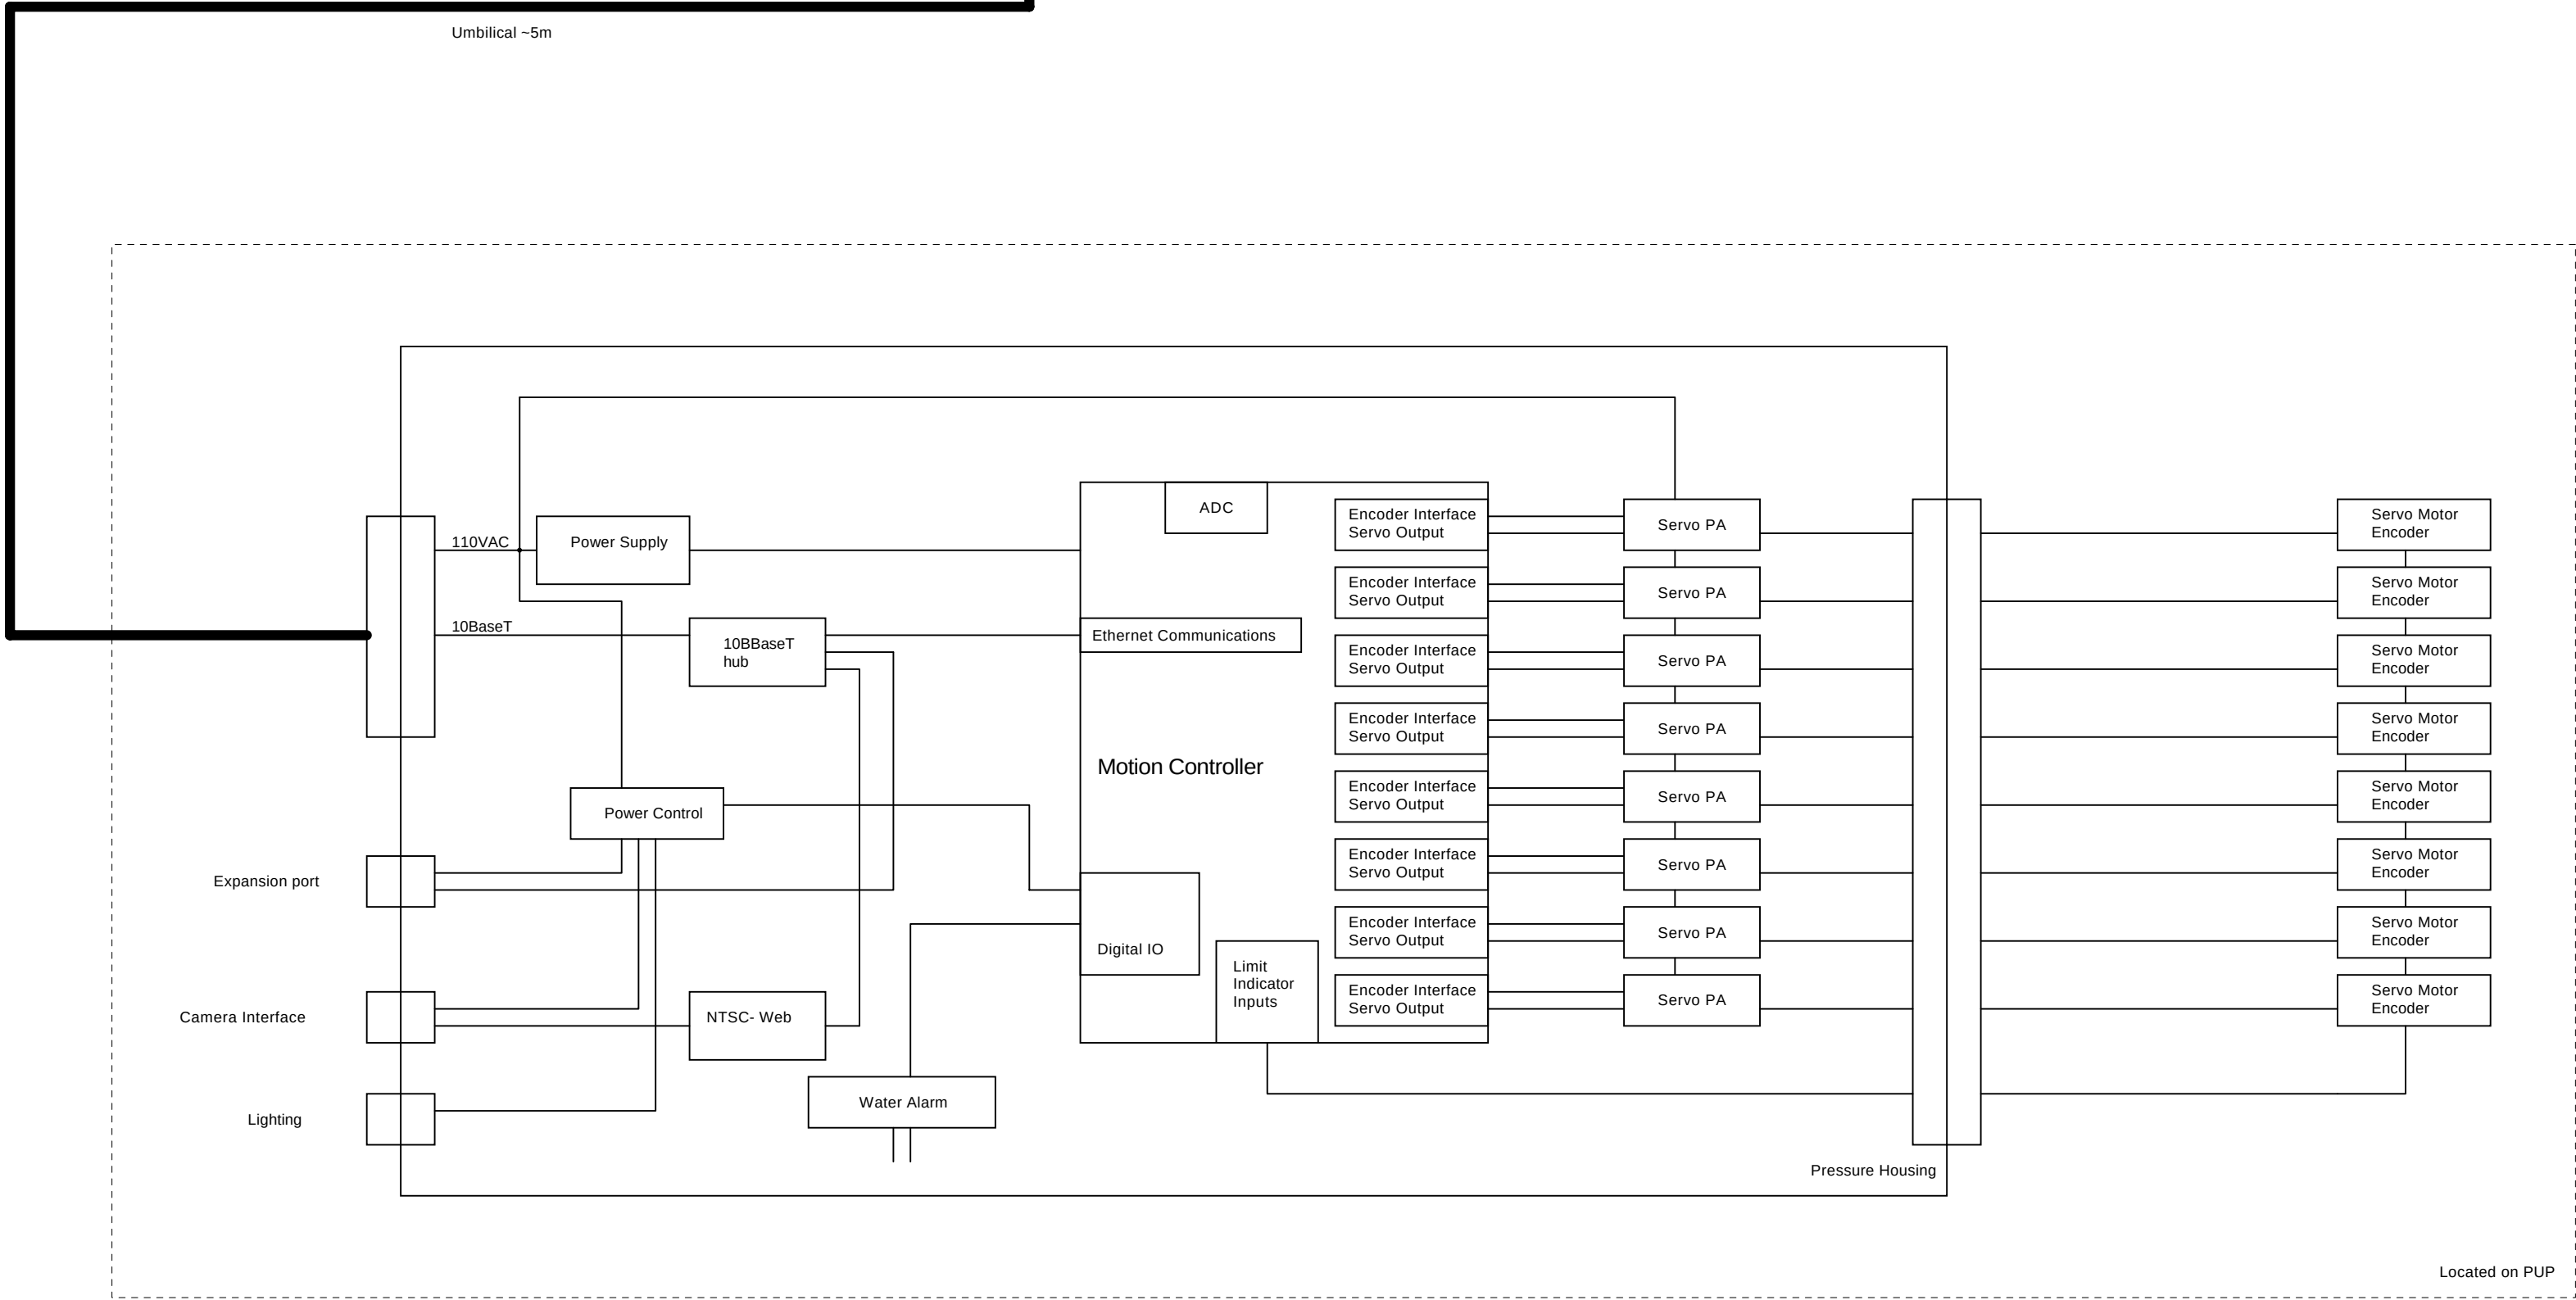


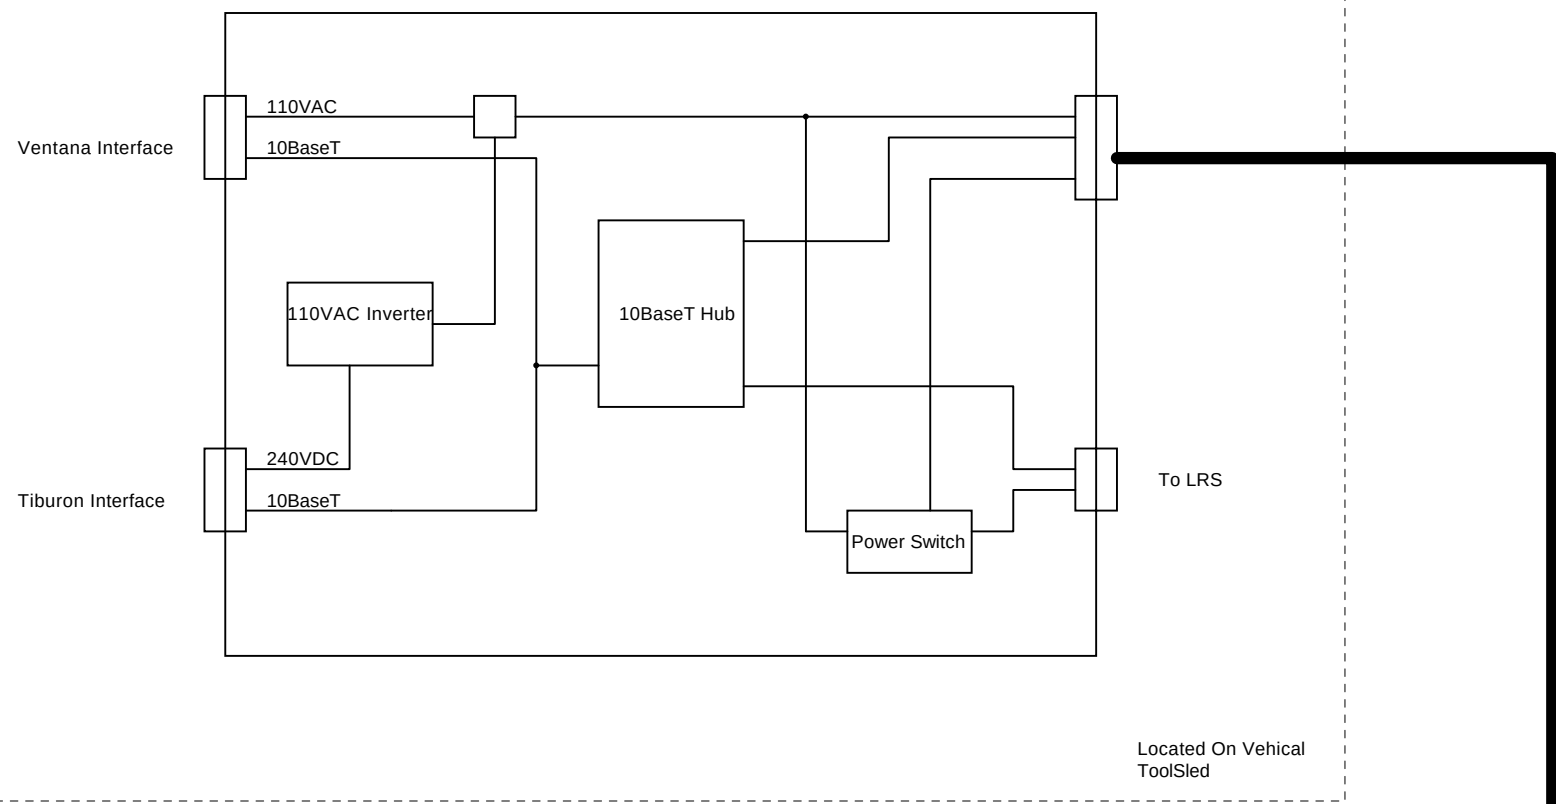

MONTEREY BAY AQUARIUM RESEARCH INSTITUTE
7700 SANDHOLDT ROAD
MOSS LANDING, CA 95039
(831) 775-1700 www.mbari.org

Copyright MBARI 2000			
Title PUP Electrical Concept			Number <Doc>
Size C	Engineer Scott Jensen	Layout	Filename ConDR
	Date: Friday, June 20, 2003	Sheet 1 of 1	Rev 0.0