


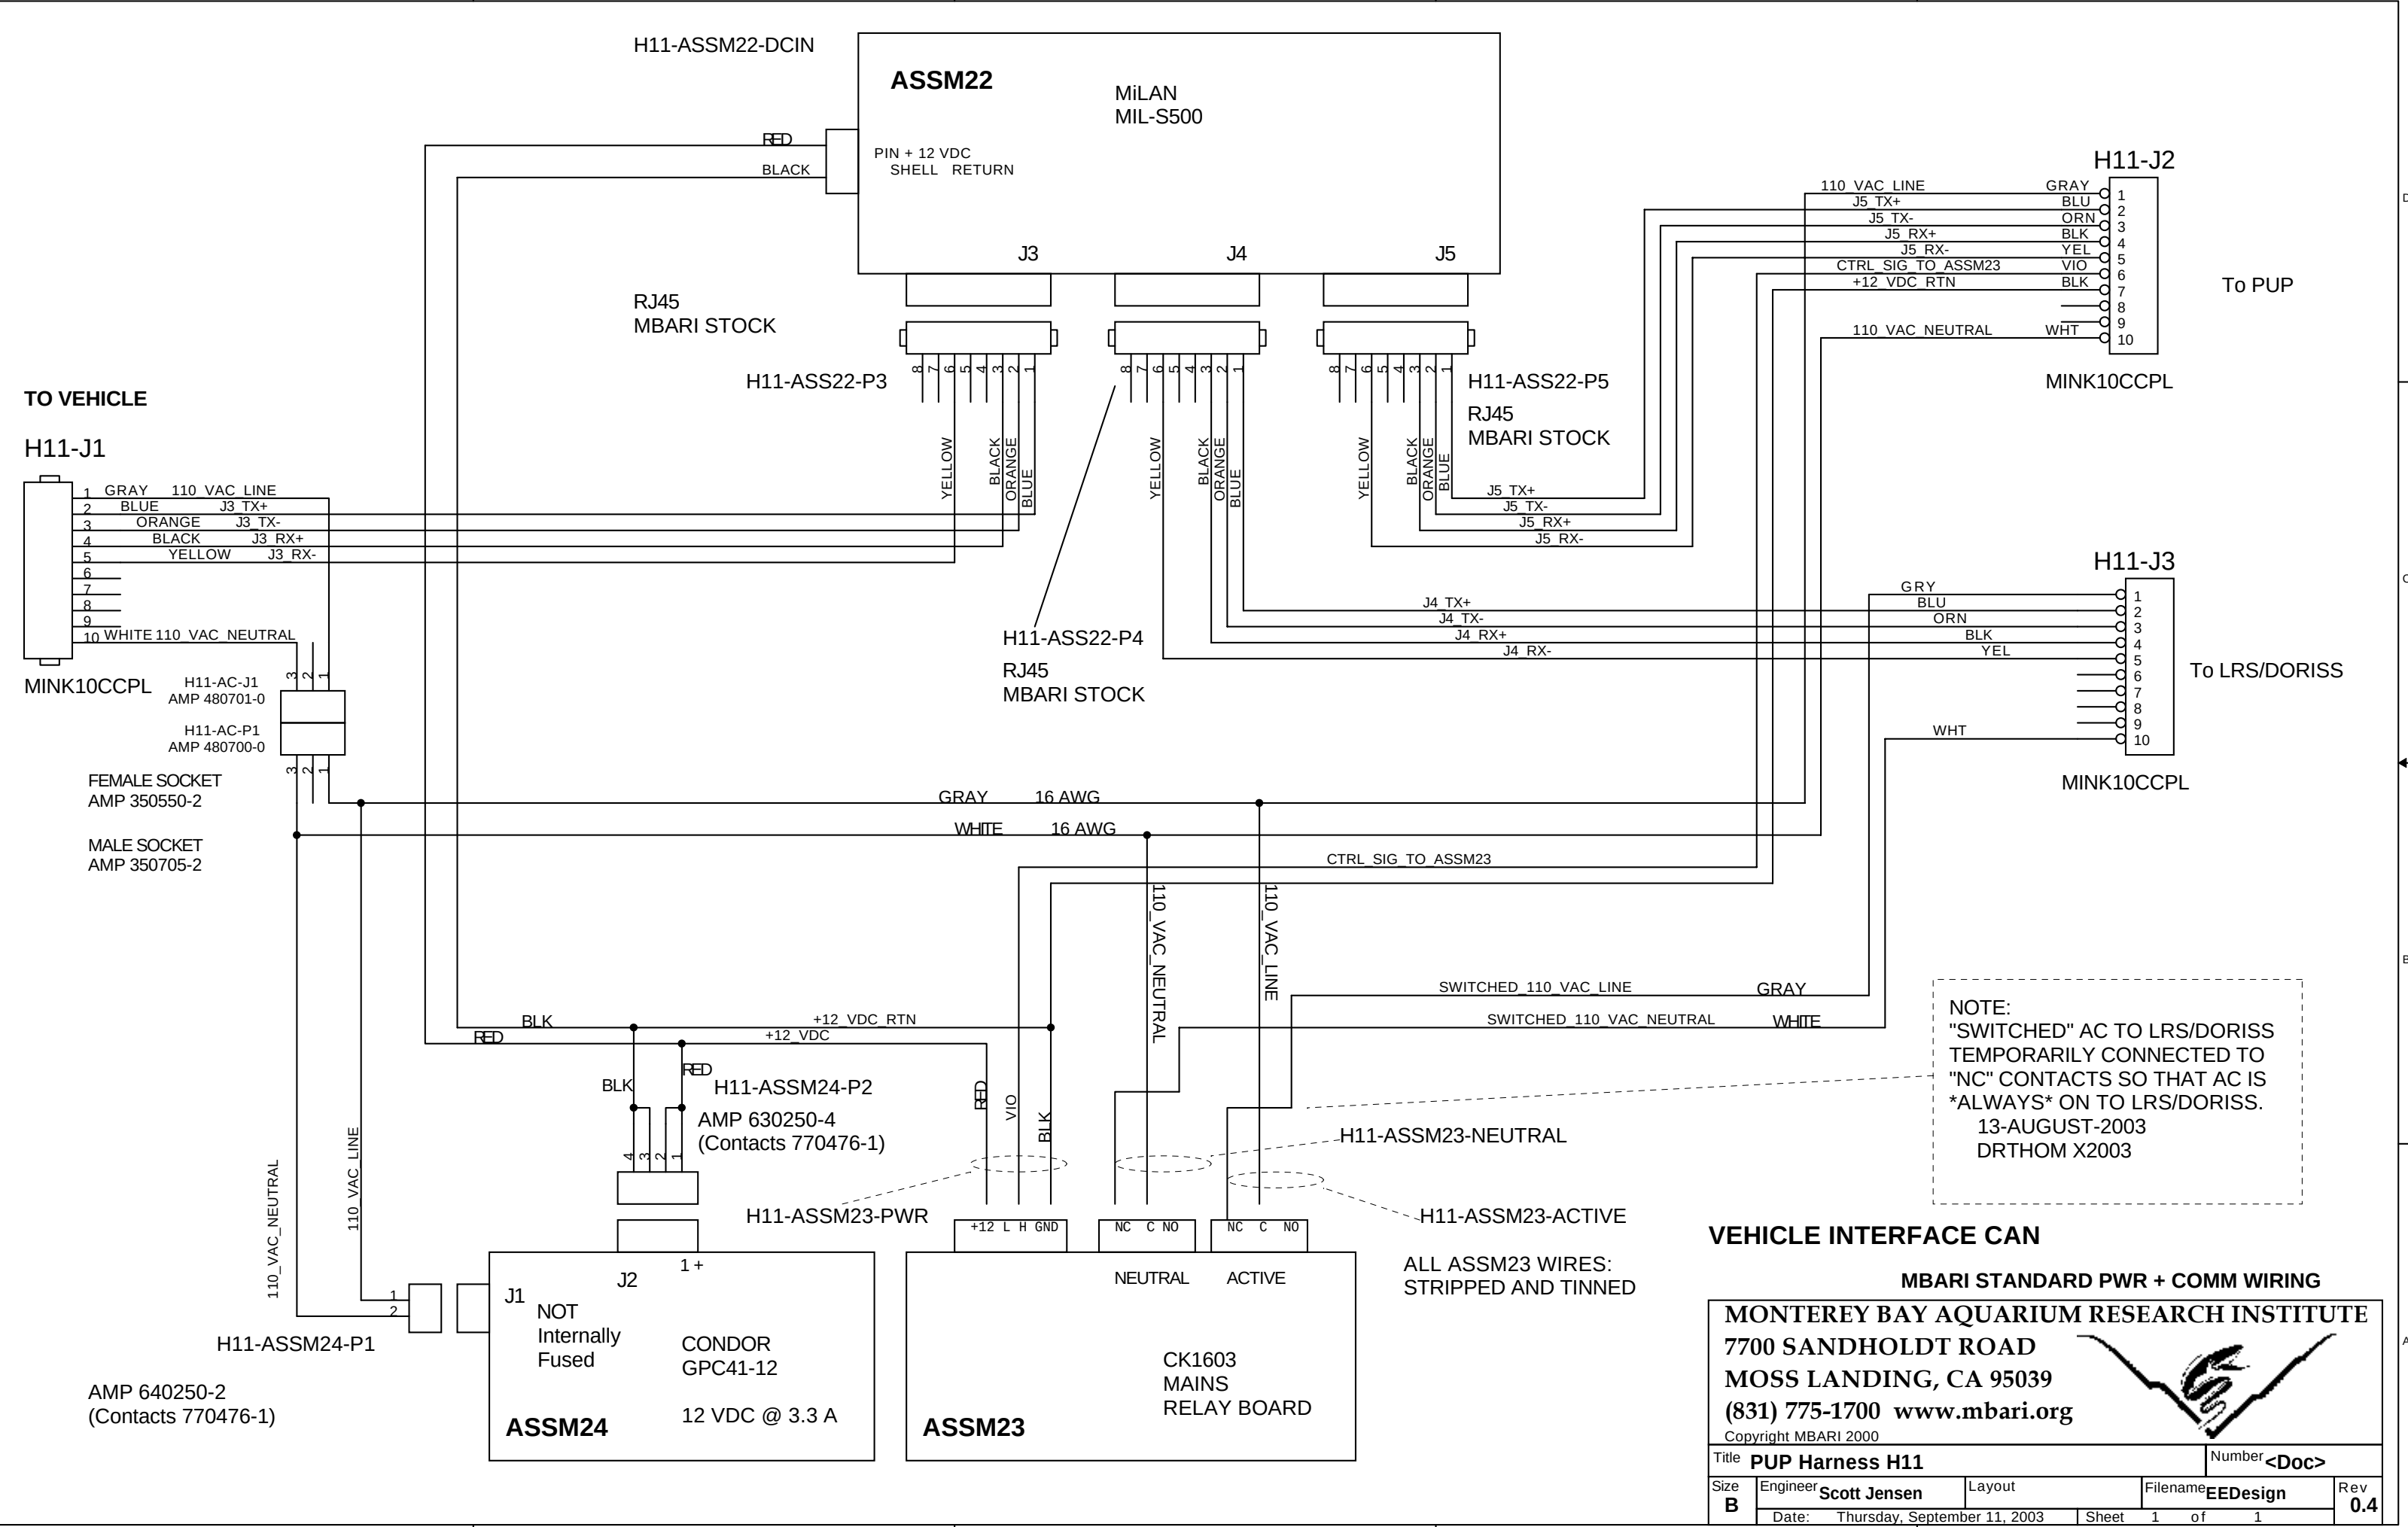

VEHICLE INTERFACE CAN

MBARI STANDARD PWR + COMM WIRING

MONTEREY BAY AQUARIUM RESEARCH INSTITUTE
7700 SANDHOLDT ROAD
MOSS LANDING, CA 95039
(831) 775-1700 www.mbari.org
Copyright MBARI 2000

PUP Harness H11

Title **PUP Harness H11** Number **<Doc>**

Size **B** Engineer **Scott Jensen** Layout **EEDesign** Filename **EEDesign** Rev **0.4**

Date: Thursday, September 11, 2003 Sheet 1 of 1