


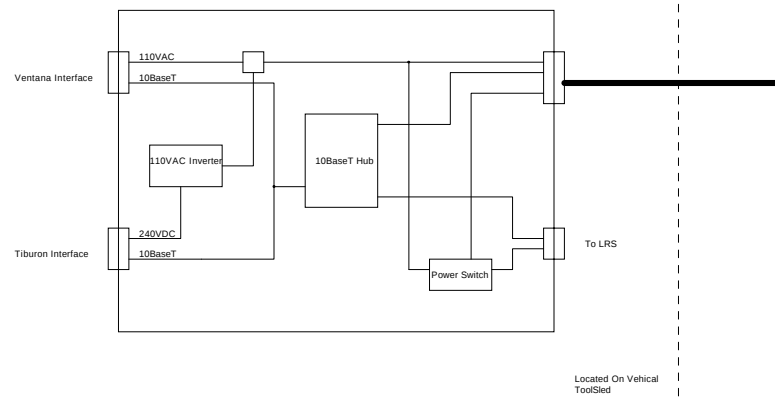

Umbilical ~5m

