


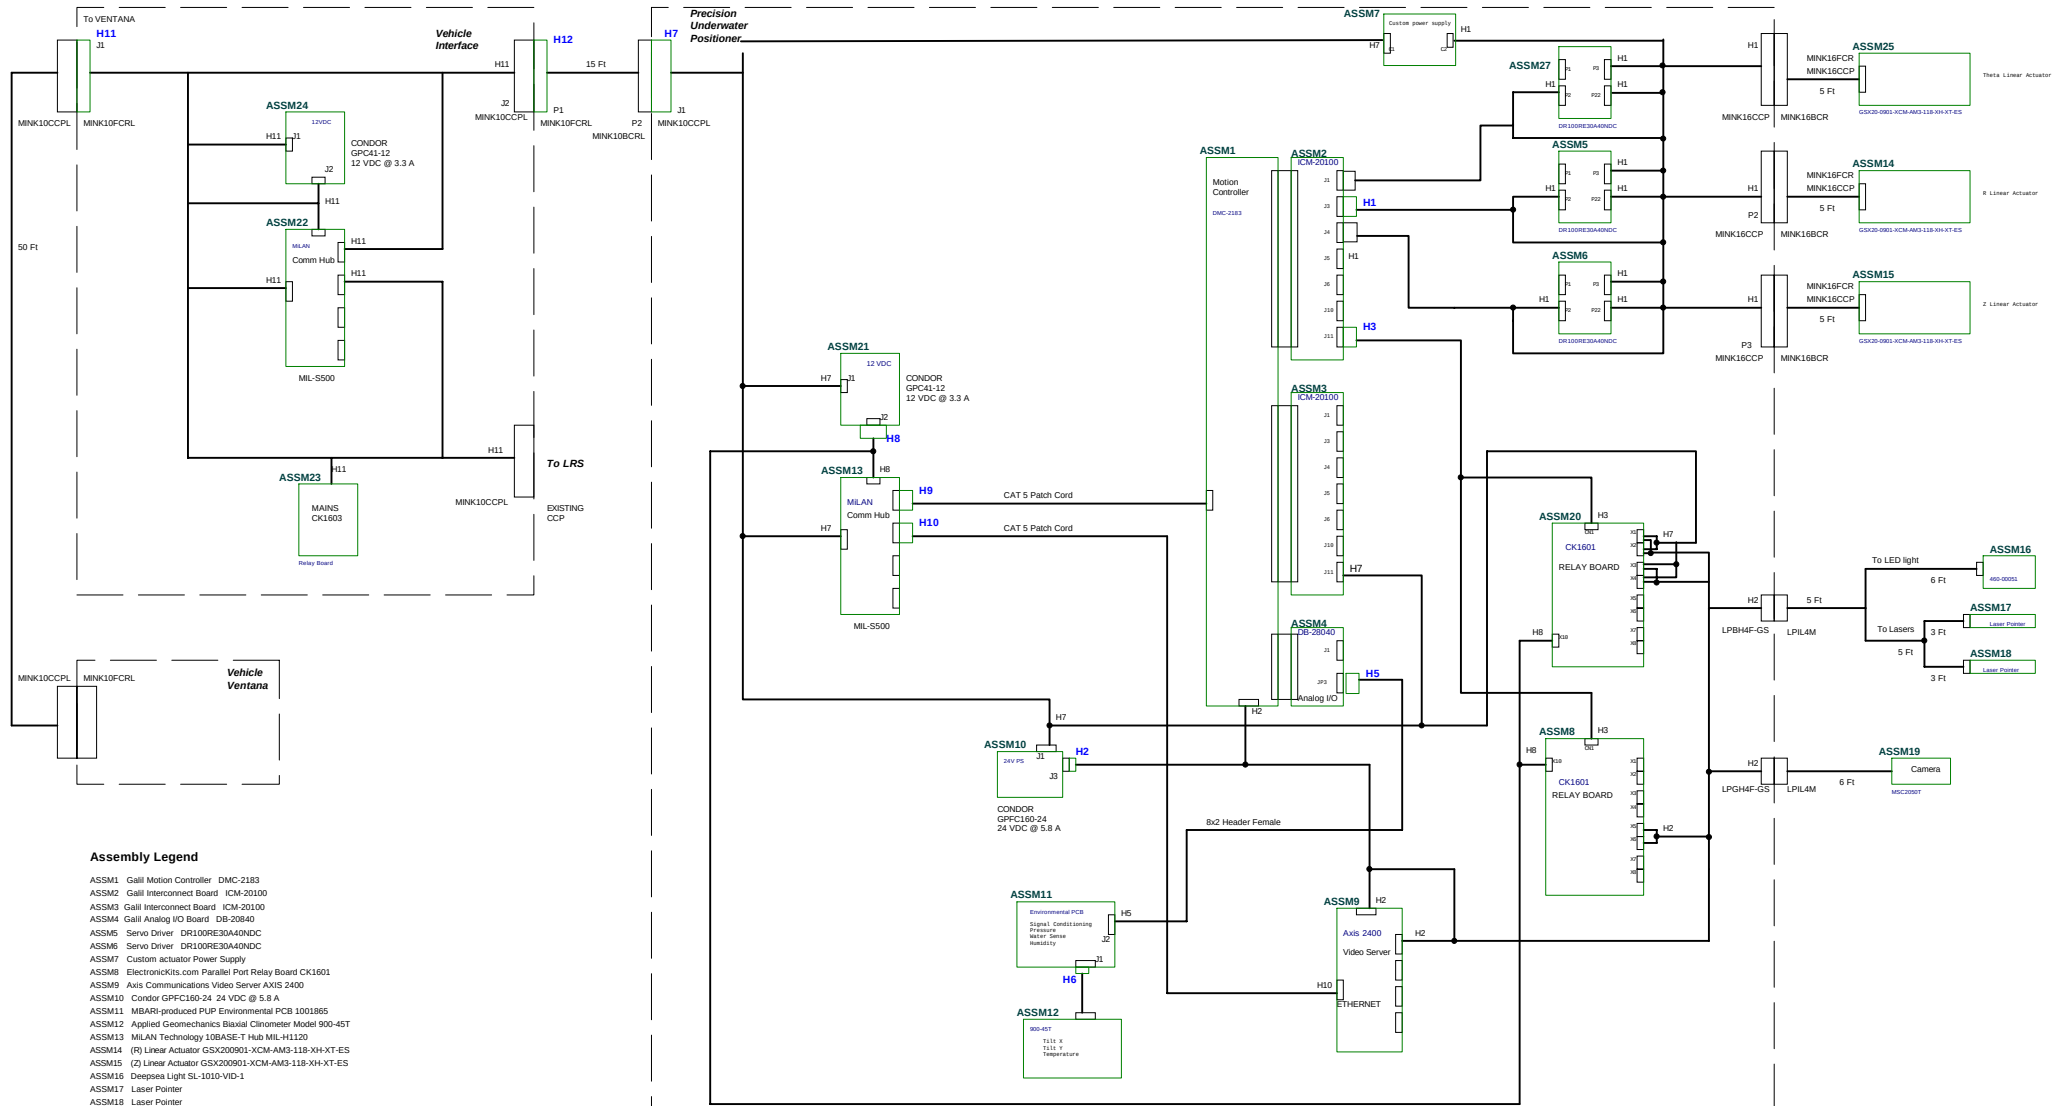

Assembly Legend

- ASSM1 Galli Motion Controller DMC-2183
- ASSM2 Galli Interconnect Board ICM-20100
- ASSM3 Galli Interconnect Board ICM-20100
- ASSM4 Galli Analog IO Board DB-20840
- ASSM5 Servo Driver DR100RE30A40NDC
- ASSM6 Servo Driver DR100RE30A40NDC
- ASSM7 Custom actuator Power Supply
- ASSM8 ElectronicKits.com Parallel Port Relay Board CK1601
- ASSM9 Axis Communications Video Server AXIS 2400
- ASSM10 Condor GPC41-12 24 VDC @ 5.8 A
- ASSM11 MBARI-produced PUP Environmental PCB 1001865
- ASSM12 Applied Geomechanics Biaxial Clinometer Model 900-45T
- ASSM13 MILAN Technology 10BASE-T Hub MIL-H1120
- ASSM14 (R) Linear Actuator GSX200901-XCM-AM3-118-XH-XT-ES
- ASSM15 (Z) Linear Actuator GSX200901-XCM-AM3-118-XH-XT-ES
- ASSM16 Deepsea Light SL-1010-VID-1
- ASSM17 Laser Pointer
- ASSM18 Laser Pointer
- ASSM19 Deepsea Camera MSC2050T
- ASSM20 ElectronicKits.com Parallel Port Relay Board CK1601
- ASSM21 Condor GPC41-12 12 VDC @ 3.3 A
- ASSM22 MILAN Technology 10BASE-T Hub MIL-H1120
- ASSM23 ElectronicKits.com Mains Relay Board CK1603
- ASSM24 Condor GPC41-12 12 VDC @ 3.3 A
- ASSM25 (Theta) Linear Actuator GSX200901-XCM-AM3-118-XH-XT-ES

MBARI STANDARD PWR + COMM WIRING

MONTEREY BAY AQUARIUM RESEARCH INSTITUTE
7700 SANDHOLDT ROAD
MOSS LANDING, CA 95039
(831) 775-1700 www.mbari.org

MBARI PUP System Diagram
Date: 12/15/2009
Author: Scott Jensen
Reviewed: 12/15/2009
Checked: 12/15/2009
Drawn: 12/15/2009
Scale: 1:1
Sheet: 1 of 1