


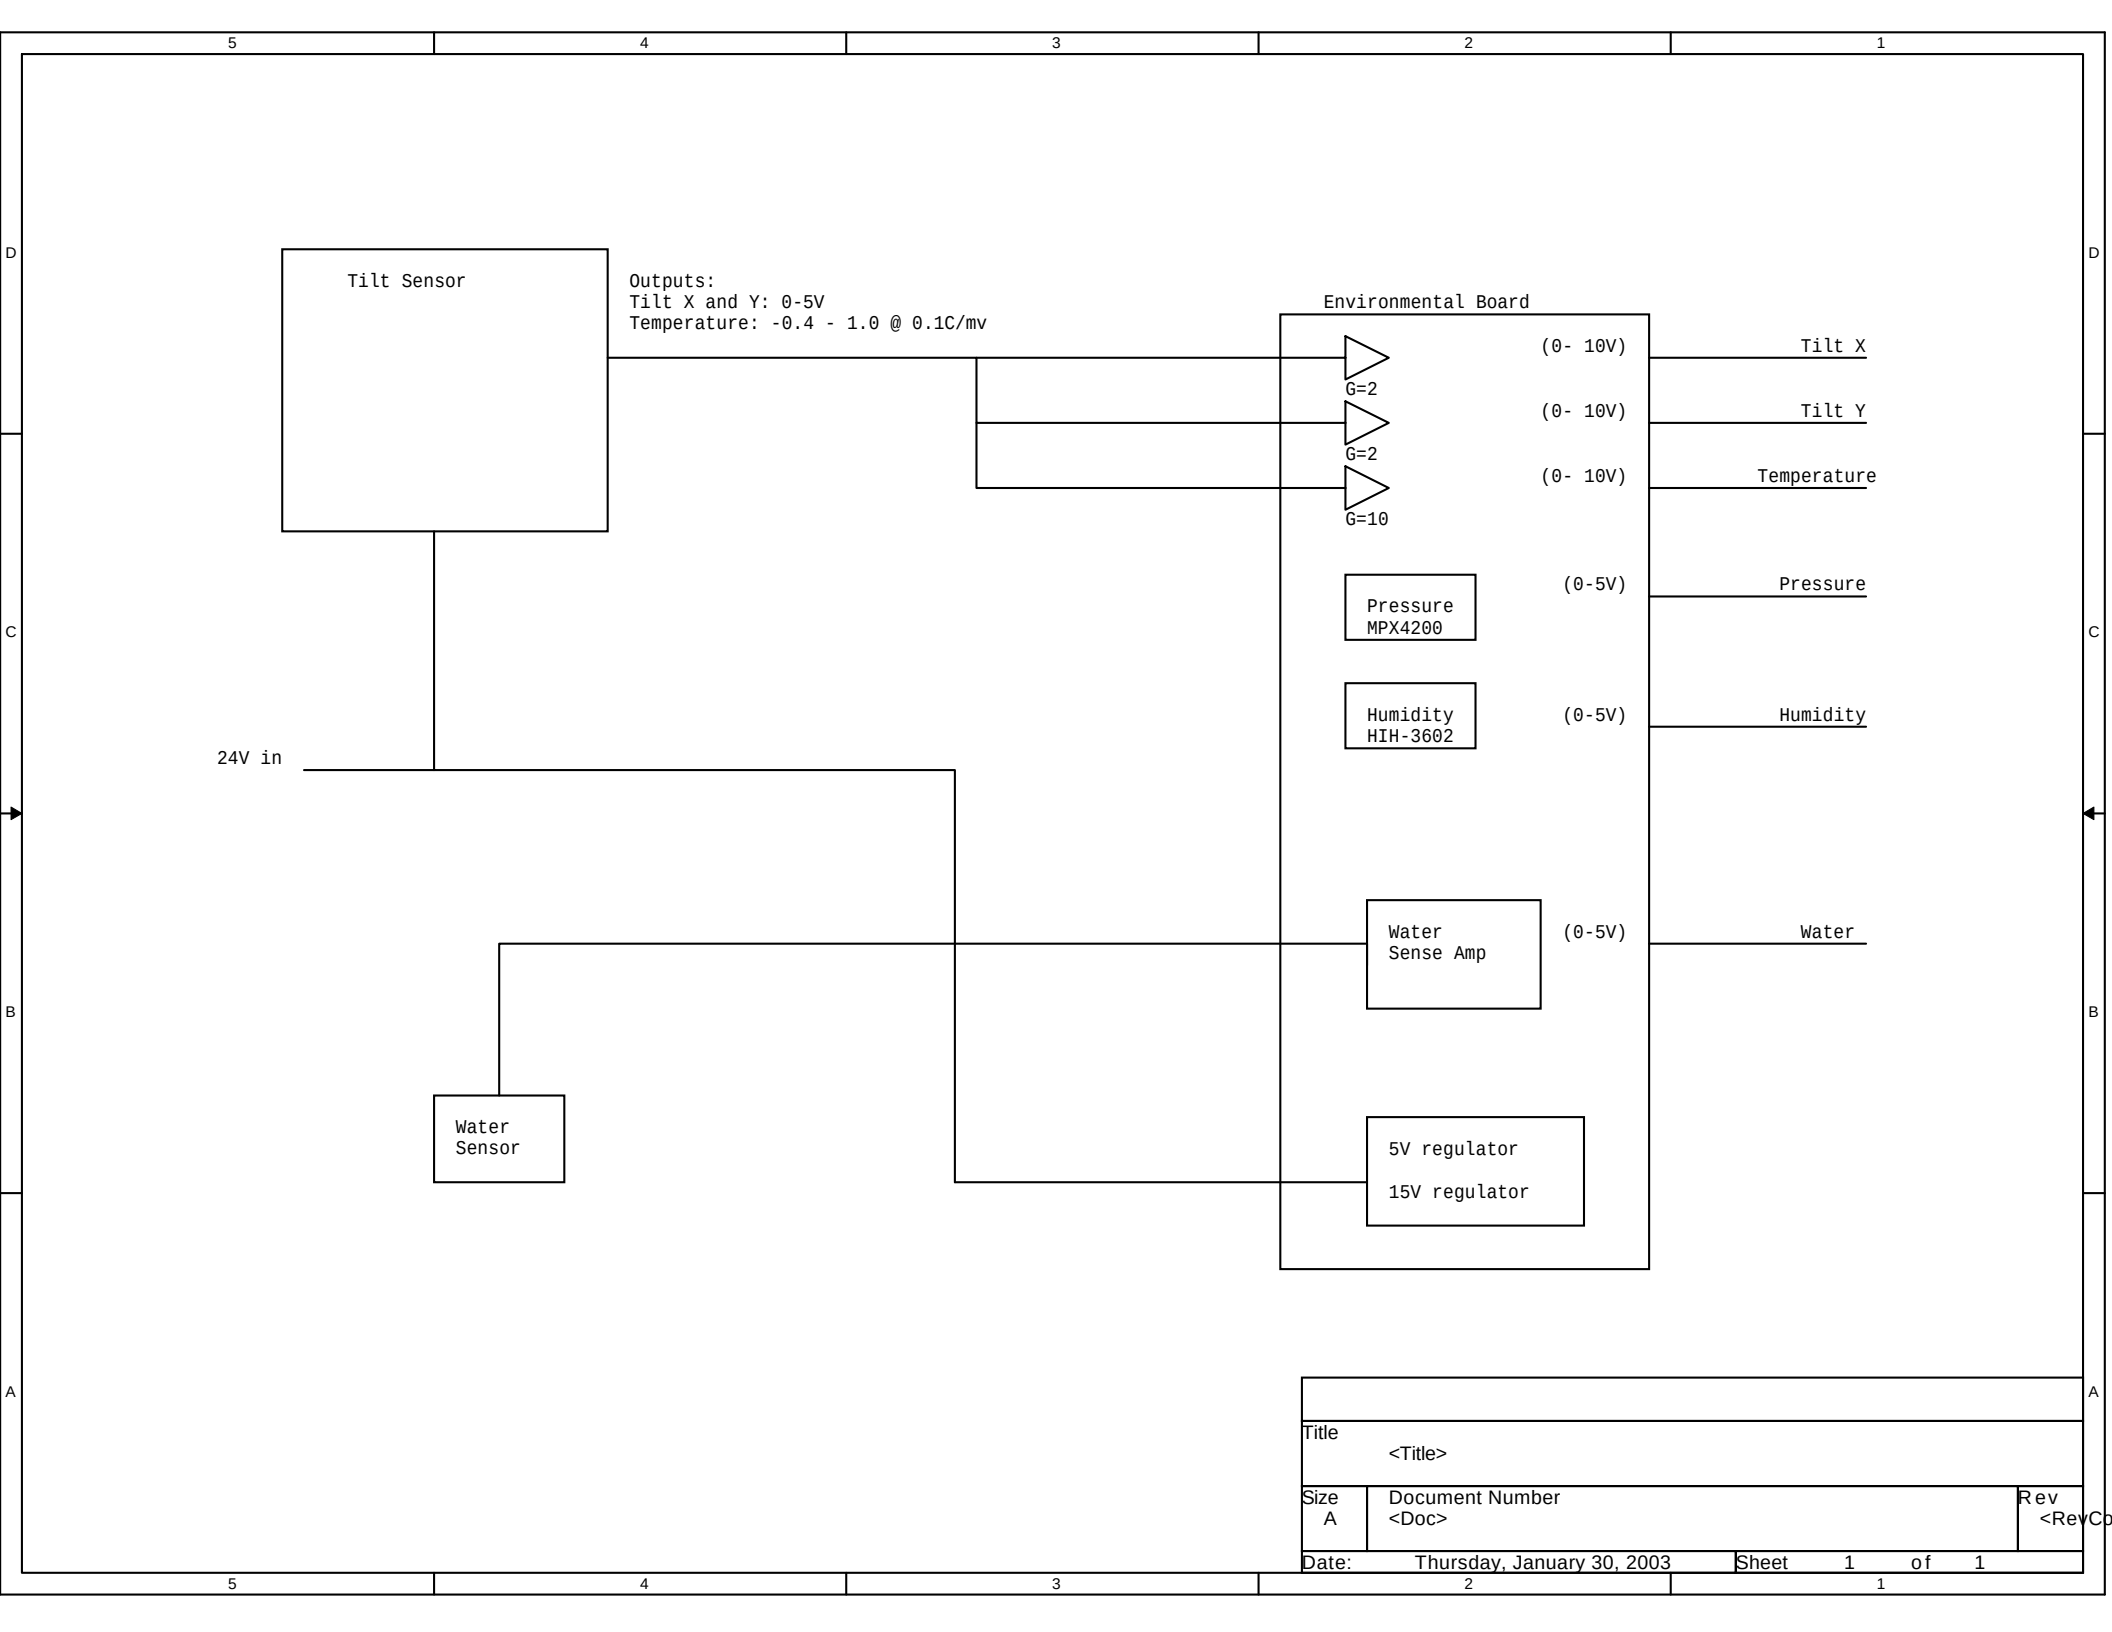

Title		
<Title>		
Size	Document Number	Rev
A	<Doc>	<Rev>
Date: Thursday, January 30, 2003		
Sheet 1 of 1		