


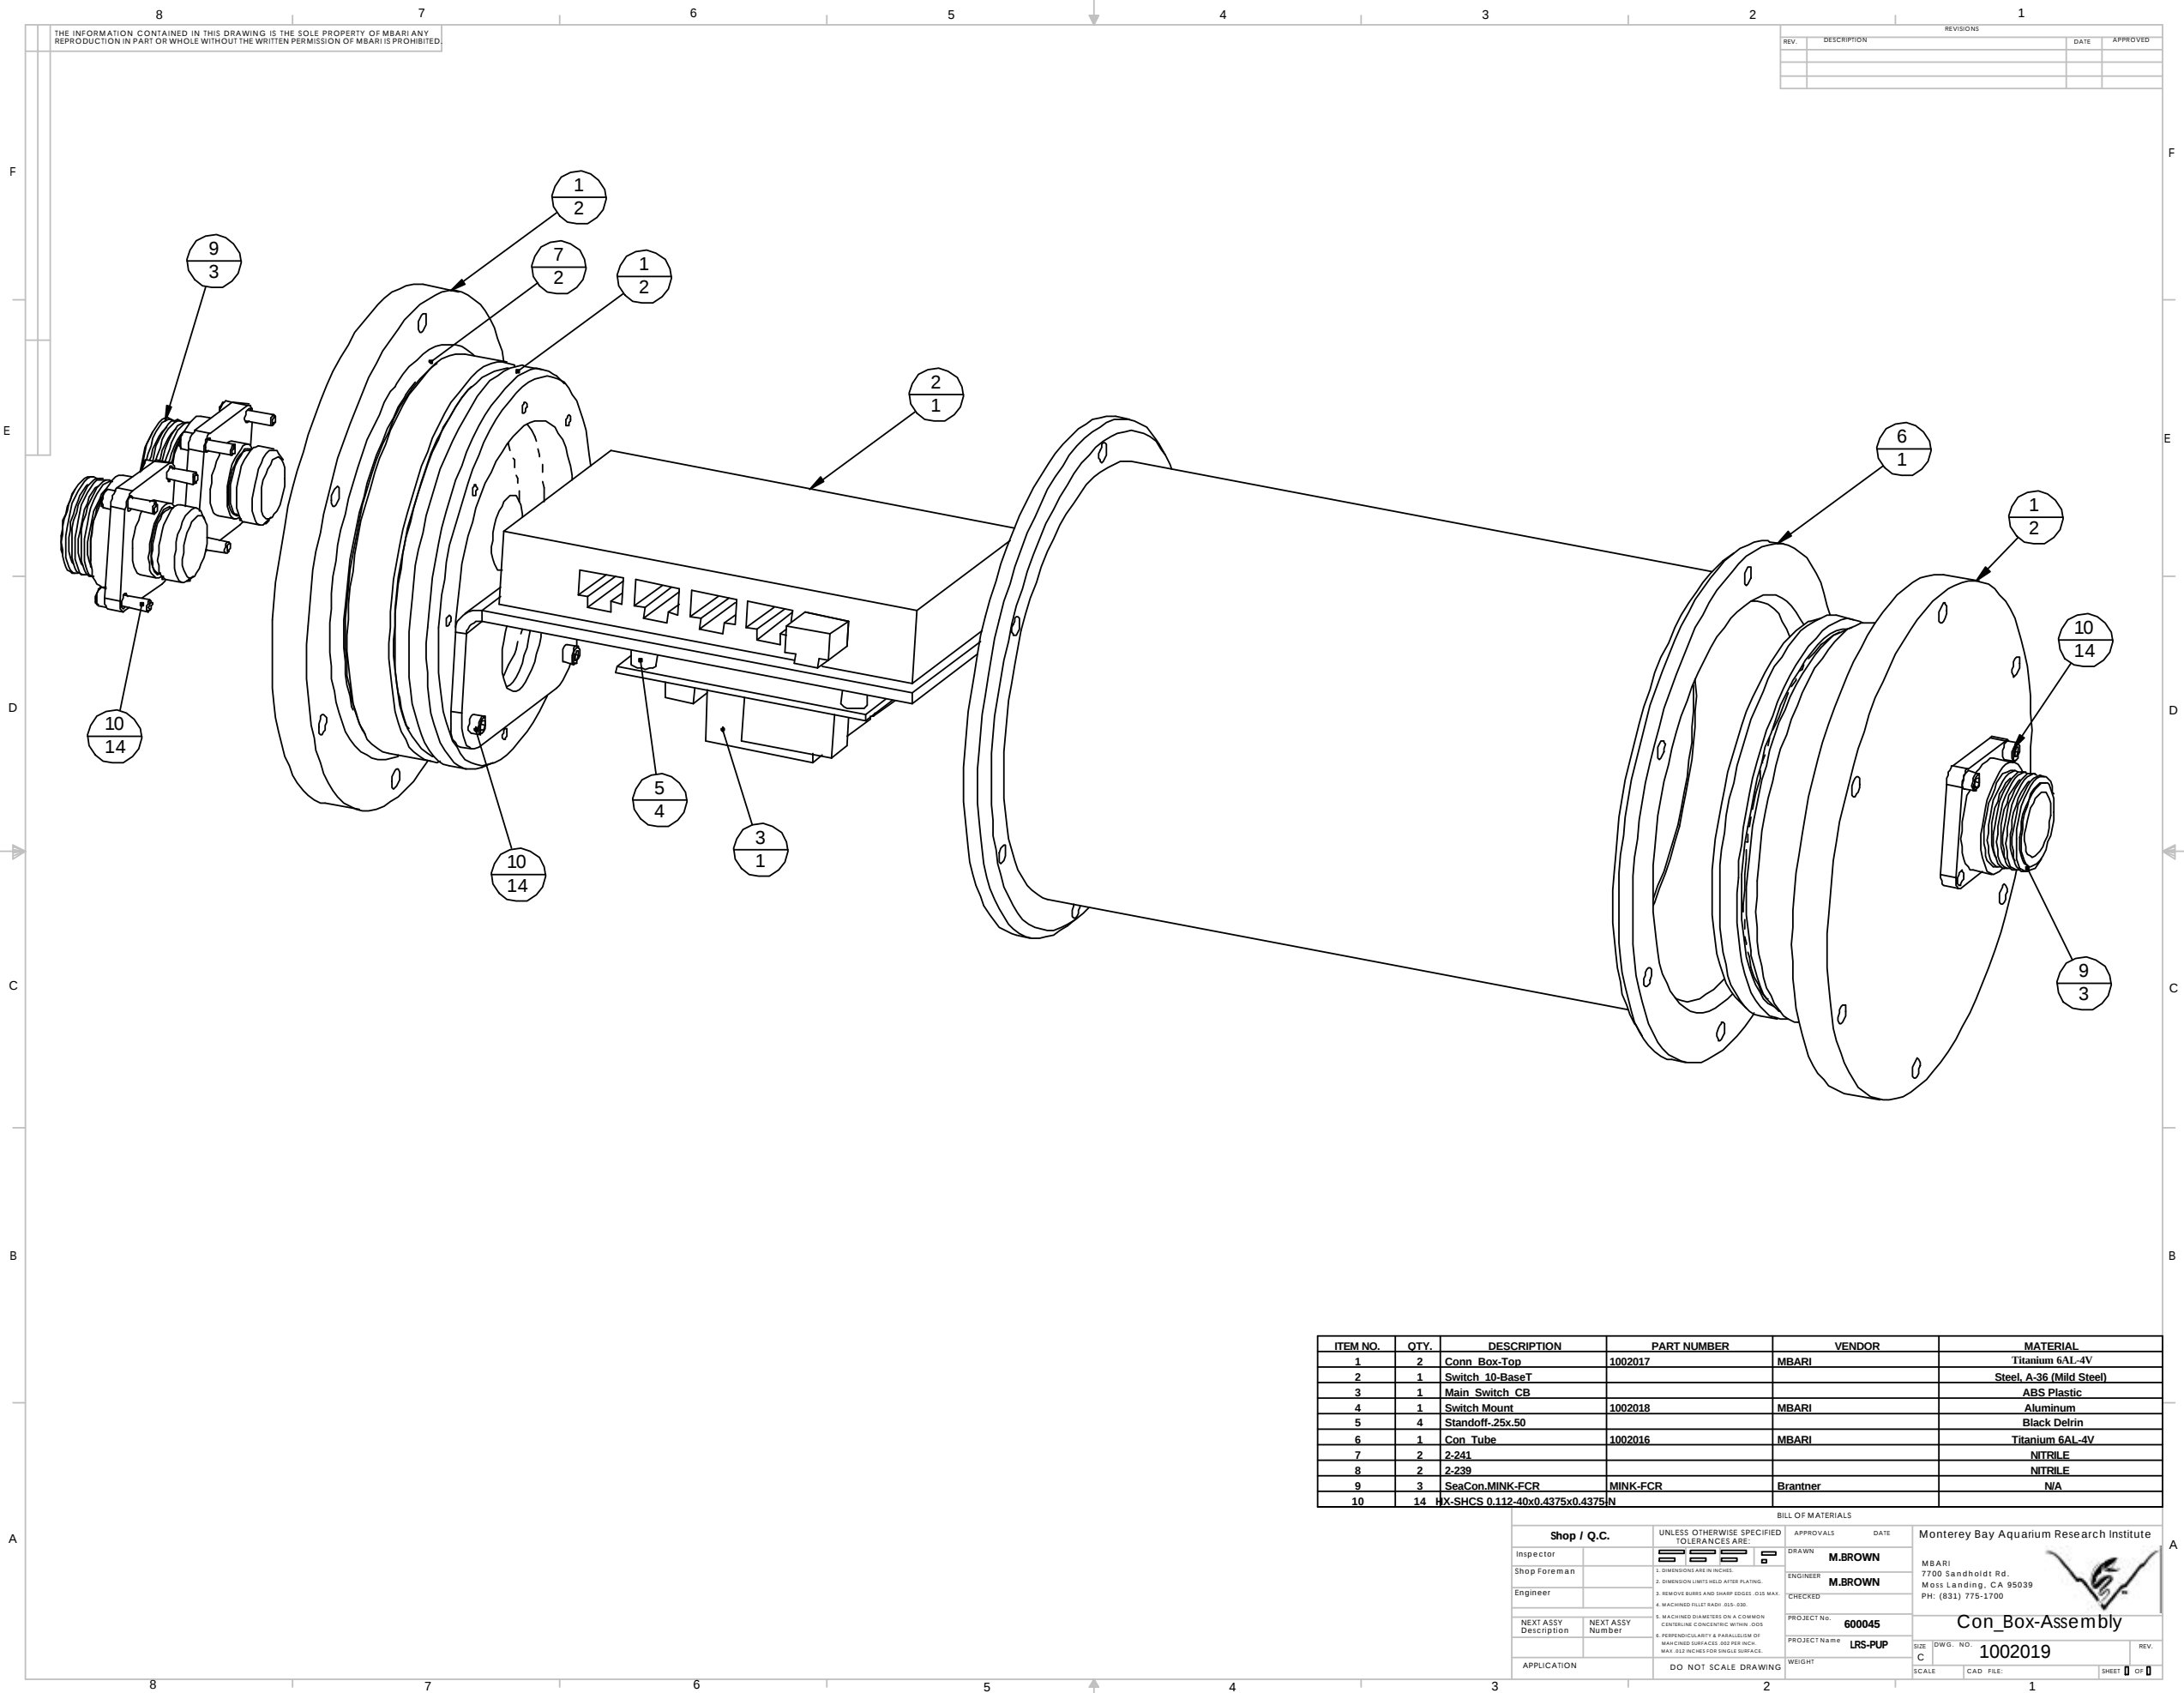

ITEM NO.	QTY.	DESCRIPTION	PART NUMBER	VENDOR	MATERIAL
1	2	Conn Box-Top	1002017	MBARI	Titanium 6AL-4V
2	1	Switch 10-BaseT			Steel, A-36 (Mild Steel)
3	1	Main Switch CB			ABS Plastic
4	1	Switch Mount	1002018	MBARI	Aluminum
5	4	Standoff-.25x.50			Black Delrin
6	1	Con Tube	1002016	MBARI	Titanium 6AL-4V
7	2	2-241			NITRILE
8	2	2-239			NITRILE
9	3	SeaCon.MINK-FCR	MINK-FCR	Brantner	N/A
10	14	HX-SHCS 0.112-40x0.4375x0.4375 IN			

Shop / Q.C.		UNLESS OTHERWISE SPECIFIED TOLERANCES ARE: 1. DIMENSIONS ARE IN INCHES. 2. DIMENSION LIMITS HELD AFTER PLATING. 3. REMOVE BURRS AND SHARP EDGES. ODS MAX. 4. MACHINED TOLERANCE: .005-.008. 5. MACHINED DIAMETERS ON A COMMON CENTERLINE CONCENTRIC WITHIN .005. 6. PERPENDICULARITY & PARALLELISM OF MACHINED SURFACES: .005 PER INCH MAX. .012 INCHES FOR SINGLE SURFACE.		APPROVALS DATE DRAWN M.BROWN ENGINEER M.BROWN CHECKED PROJECT NO. 600045 PROJECT NAME LRS-PUP WEIGHT	Monterey Bay Aquarium Research Institute MBARI 7700 Sandholdt Rd. Moss Landing, CA 95039 PH: (831) 775-1700 Con_Box-Assembly SIZE DWG. NO. 1002019 SCALE CAD FILE: SHEET 0 OF 0
Inspector					
Shop Foreman					
Engineer					
NEXT ASSY Description	NEXT ASSY Number				
APPLICATION		DO NOT SCALE DRAWING			