


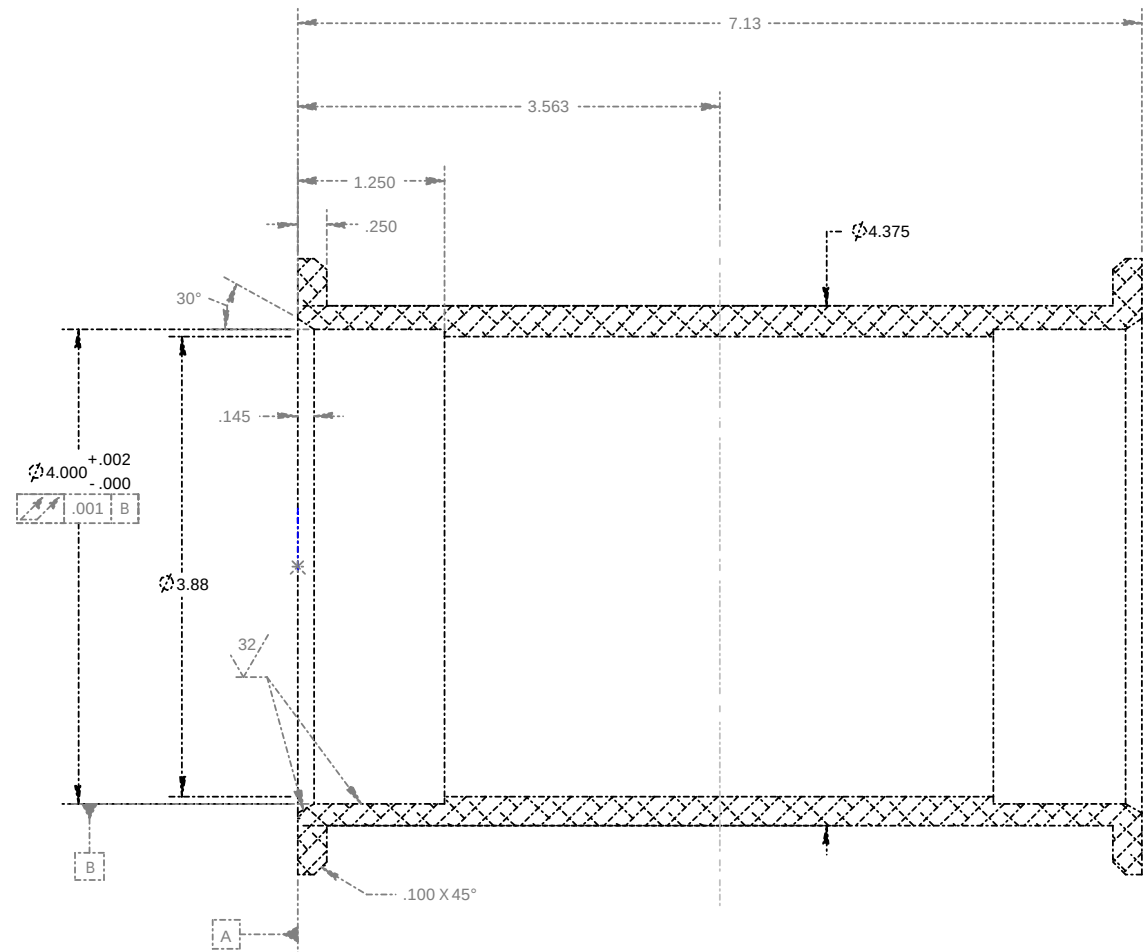

SECTION A-A

ITEM NO.	QTY.	DESCRIPTION	PART NUMBER	MATERIAL	VENDOR	MATERIAL			
1	1	Con Tube	1002016	MBARI		Titanium 6Al-4V			
				BILL OF MATERIALS					
Shop / Q.C. Inspector Shop Foreman Engineer Next Assy Description Next Assy Number APPLICATION				UNLESS OTHERWISE SPECIFIED TOLERANCES ARE: 1. DIMENSIONS ARE IN INCHES. 2. DIMENSION LIMITS HELD AFTER PLATING. 3. SHOWN SURF AND SHARP EDGES. (DSS MAX.) 4. MACHINED SURF (R40 - R16 - R32) 5. MACHINED DIAMETERS ON A COMMON CENTERLINE CONCENTRIC WITHIN .005 6. PERPENDICULARITY & PARALLELISM OF MACHINED SURFACES .002 PER INCH, MAX. .012 INCHES PER SINGLE SURFACE. DO NOT SCALE DRAWING		APPROVALS DATE DRAWN 7/17/2003 ENGINEER CHECKED PROJECT No. PROJECT NAME WEIGHT 3.808		Monterey Bay Aquarium Research Institute MBARI 7700 Sandholdt Rd. Moss Landing, CA 95039 PH: (831) 775-1700 Con Tube 1002016 DWG. NO. SCALE CAD FILE: REV. SHEET 6 OF 6	
THIRD ANGLE PROJECTION 									

7. All dimensions are symmetric about common center lines unless specified otherwise.