
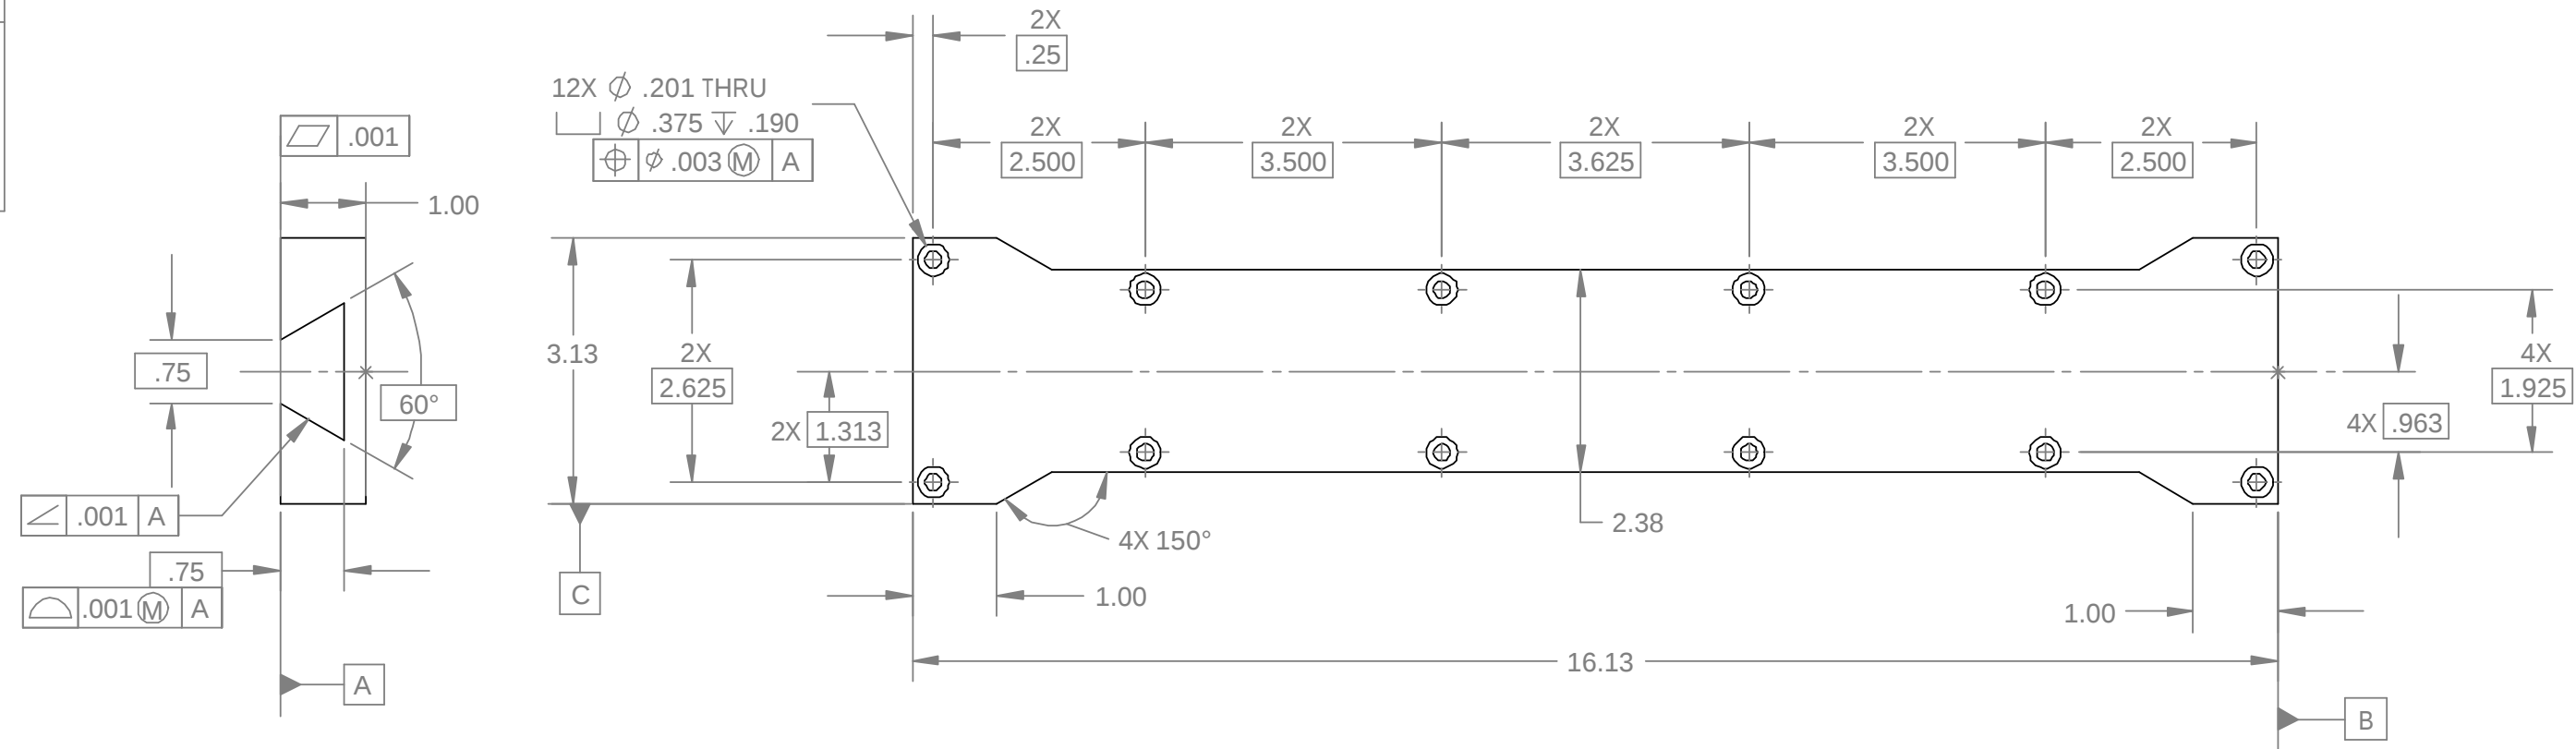


REVISIONS			
REV.	DESCRIPTION	DATE	APPROVED
	INITIAL RELEASE		

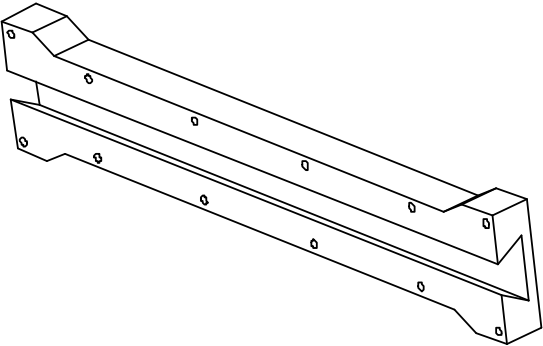

ITEM NO.	QTY.	DESCRIPTION	PART NUMBER	VENDOR	MATERIAL
1	1	Dovetail-Slide Way	1001894	MBARI	DELTRIN

BILL OF MATERIALS												
Shop / Q.C.		UNLESS OTHERWISE SPECIFIED TOLERANCES ARE:				APPROVALS		DATE		Monterey Bay Aquarium Research Institute MBARI 7700 Sandholdt RD. Moss Landing, CA 95039 PH: (831) 775-1700  Dovetail-Slide_Way		
Inspector		1 PLACE DIM #1/16	2 PLACE DIM #.02	3 PLACE DIM #.005	ANGLES #1/4	DRAWN	M.BROWN	4/30/2003				
Shop Foreman		1. DIMENSIONS ARE IN INCHES 2. DIMENSION LIMITS HELD AFTER PLATING. 3. REMOVE BURRS AND SHARP EDGES .015 MAX. 4. MACHINED FILLET RADII .0150-.030. 5. MACHINED DIAMETERS ON A COMMON CENTERLINE CONCENTRIC WITHIN .005 6. PERPENDICULARITY & PARALLELISM OF MACHINED SURFACES .002 PER INCH. MAX. .012 INCHES FOR SINGLE SURFACE.				ENGINEER	M.BROWN					
Engineer						CHECKED						
NEXT ASSY Description	NEXT ASSY Number					PROJECT NO.	600045					
		PROJECT	PUP		SIZE B DWG. NO. 1001894		REV.					
Application		DO NOT SCALE DRAWING					WEIGHT (lbs)	1.296				
		SCALE	1:2	CAD	FILE: MECH ENG ON TORNADO				SHEET	1	OF	1