


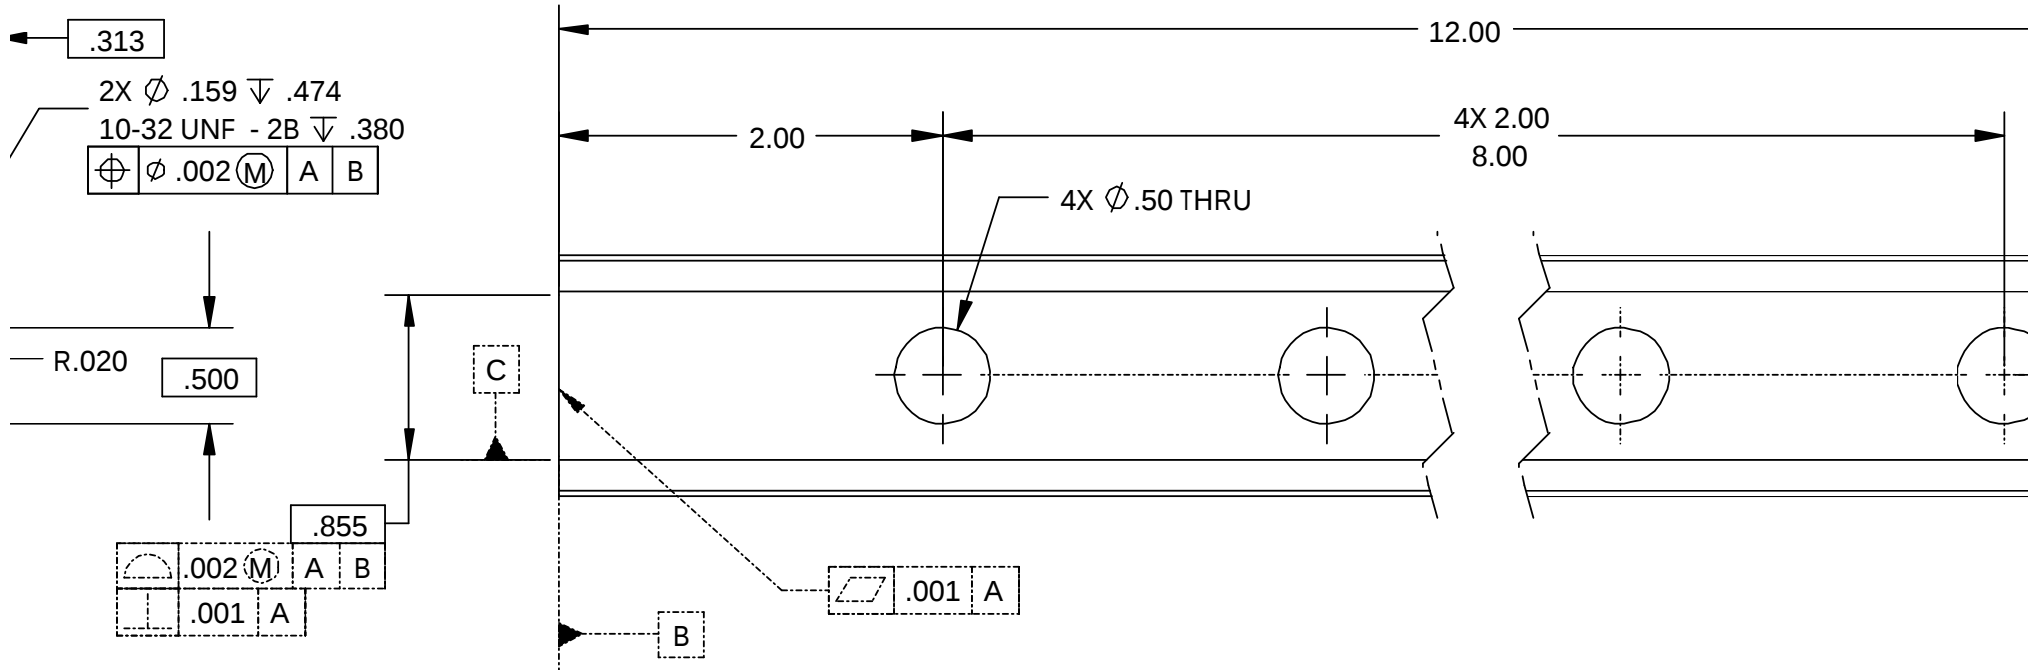

ITEM NO.	QTY.	DESCRIPTION	PART NUMB
1	1	Slide-Channel	1001903

BILL OF MATERIALS				
Shop / Q.C.		UNLESS OTHERWISE SPECIFIED TOLERANCES ARE:		APPROVALS DATE
Inspector		1 PLACE DIM #.126	2 PLACE DIM #.02	DRAWN M.BROWN 5/14/200
		3 PLACE DIM #.005	ANGLES #°	ENGINEER