


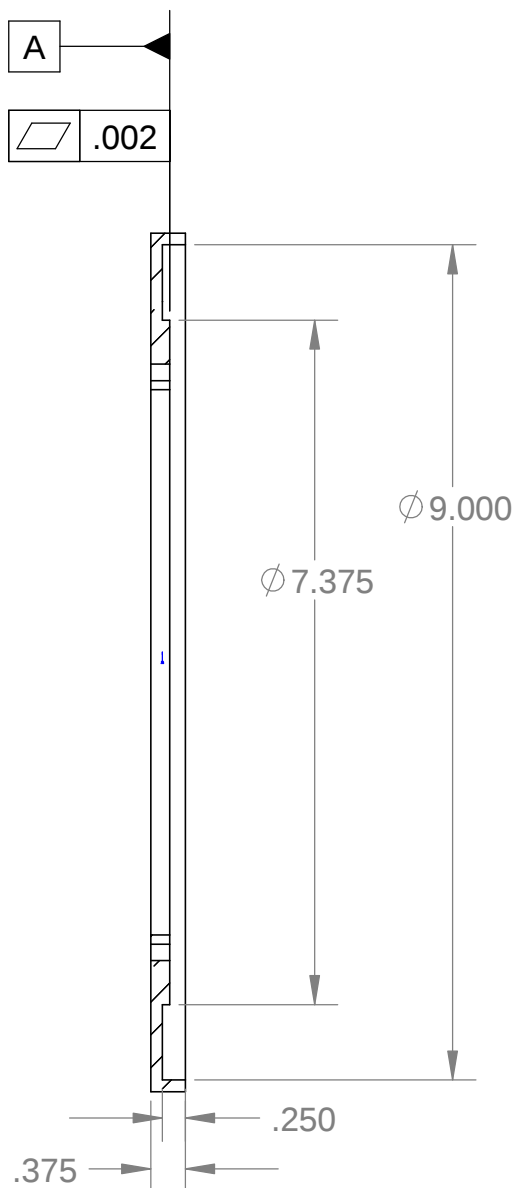

ITEM NO.	Part_Number	DESCRIPTION	MATERIAL	QTY.
1	1002414	Bearing Cap Plate	Titanium 6AL-4V	1

BILL OF MATERIALS						
Shop / Q.C.		UNLESS OTHERWISE SPECIFIED TOLERANCES ARE:			APPROVALS DATE	
Inspector		1 PLACE DIM ±.1/16	2 PLACE DIM ±.02	3 PLACE DIM ±.005	ANGLES ±1°	DRAWN MB 4.25.04
Shop Foreman		1. DIMENSIONS ARE IN INCHES 2. DIMENSION LIMITS HELD AFTER PLATING. 3. REMOVE BURRS AND SHARP EDGES .015 MAX. 4. MACHINED FILLET RADII .0150-.030. 5. MACHINED DIAMETERS ON A COMMON CENTERLINE CONCENTRIC WITHIN .005 6. PERPENDICULARITY & PARALLELISM OF MACHINED SURFACES .002 PER INCH. MAX. .012 INCHES FOR SINGLE SURFACE.				ENGINEER MB 4.25.04
Engineer						CHECKED
NEXT ASSY Description	NEXT ASSY Number					PROJECT NO. 600045
		PROJECT PUP				
Application		DO NOT SCALE DRAWING				WEIGHT
		SIZE B	DWG. NO.		REV.	
		SCALE 1:2	CAD FILE: MECH ENG ON TORNADO		SHEET 1 OF 1	