


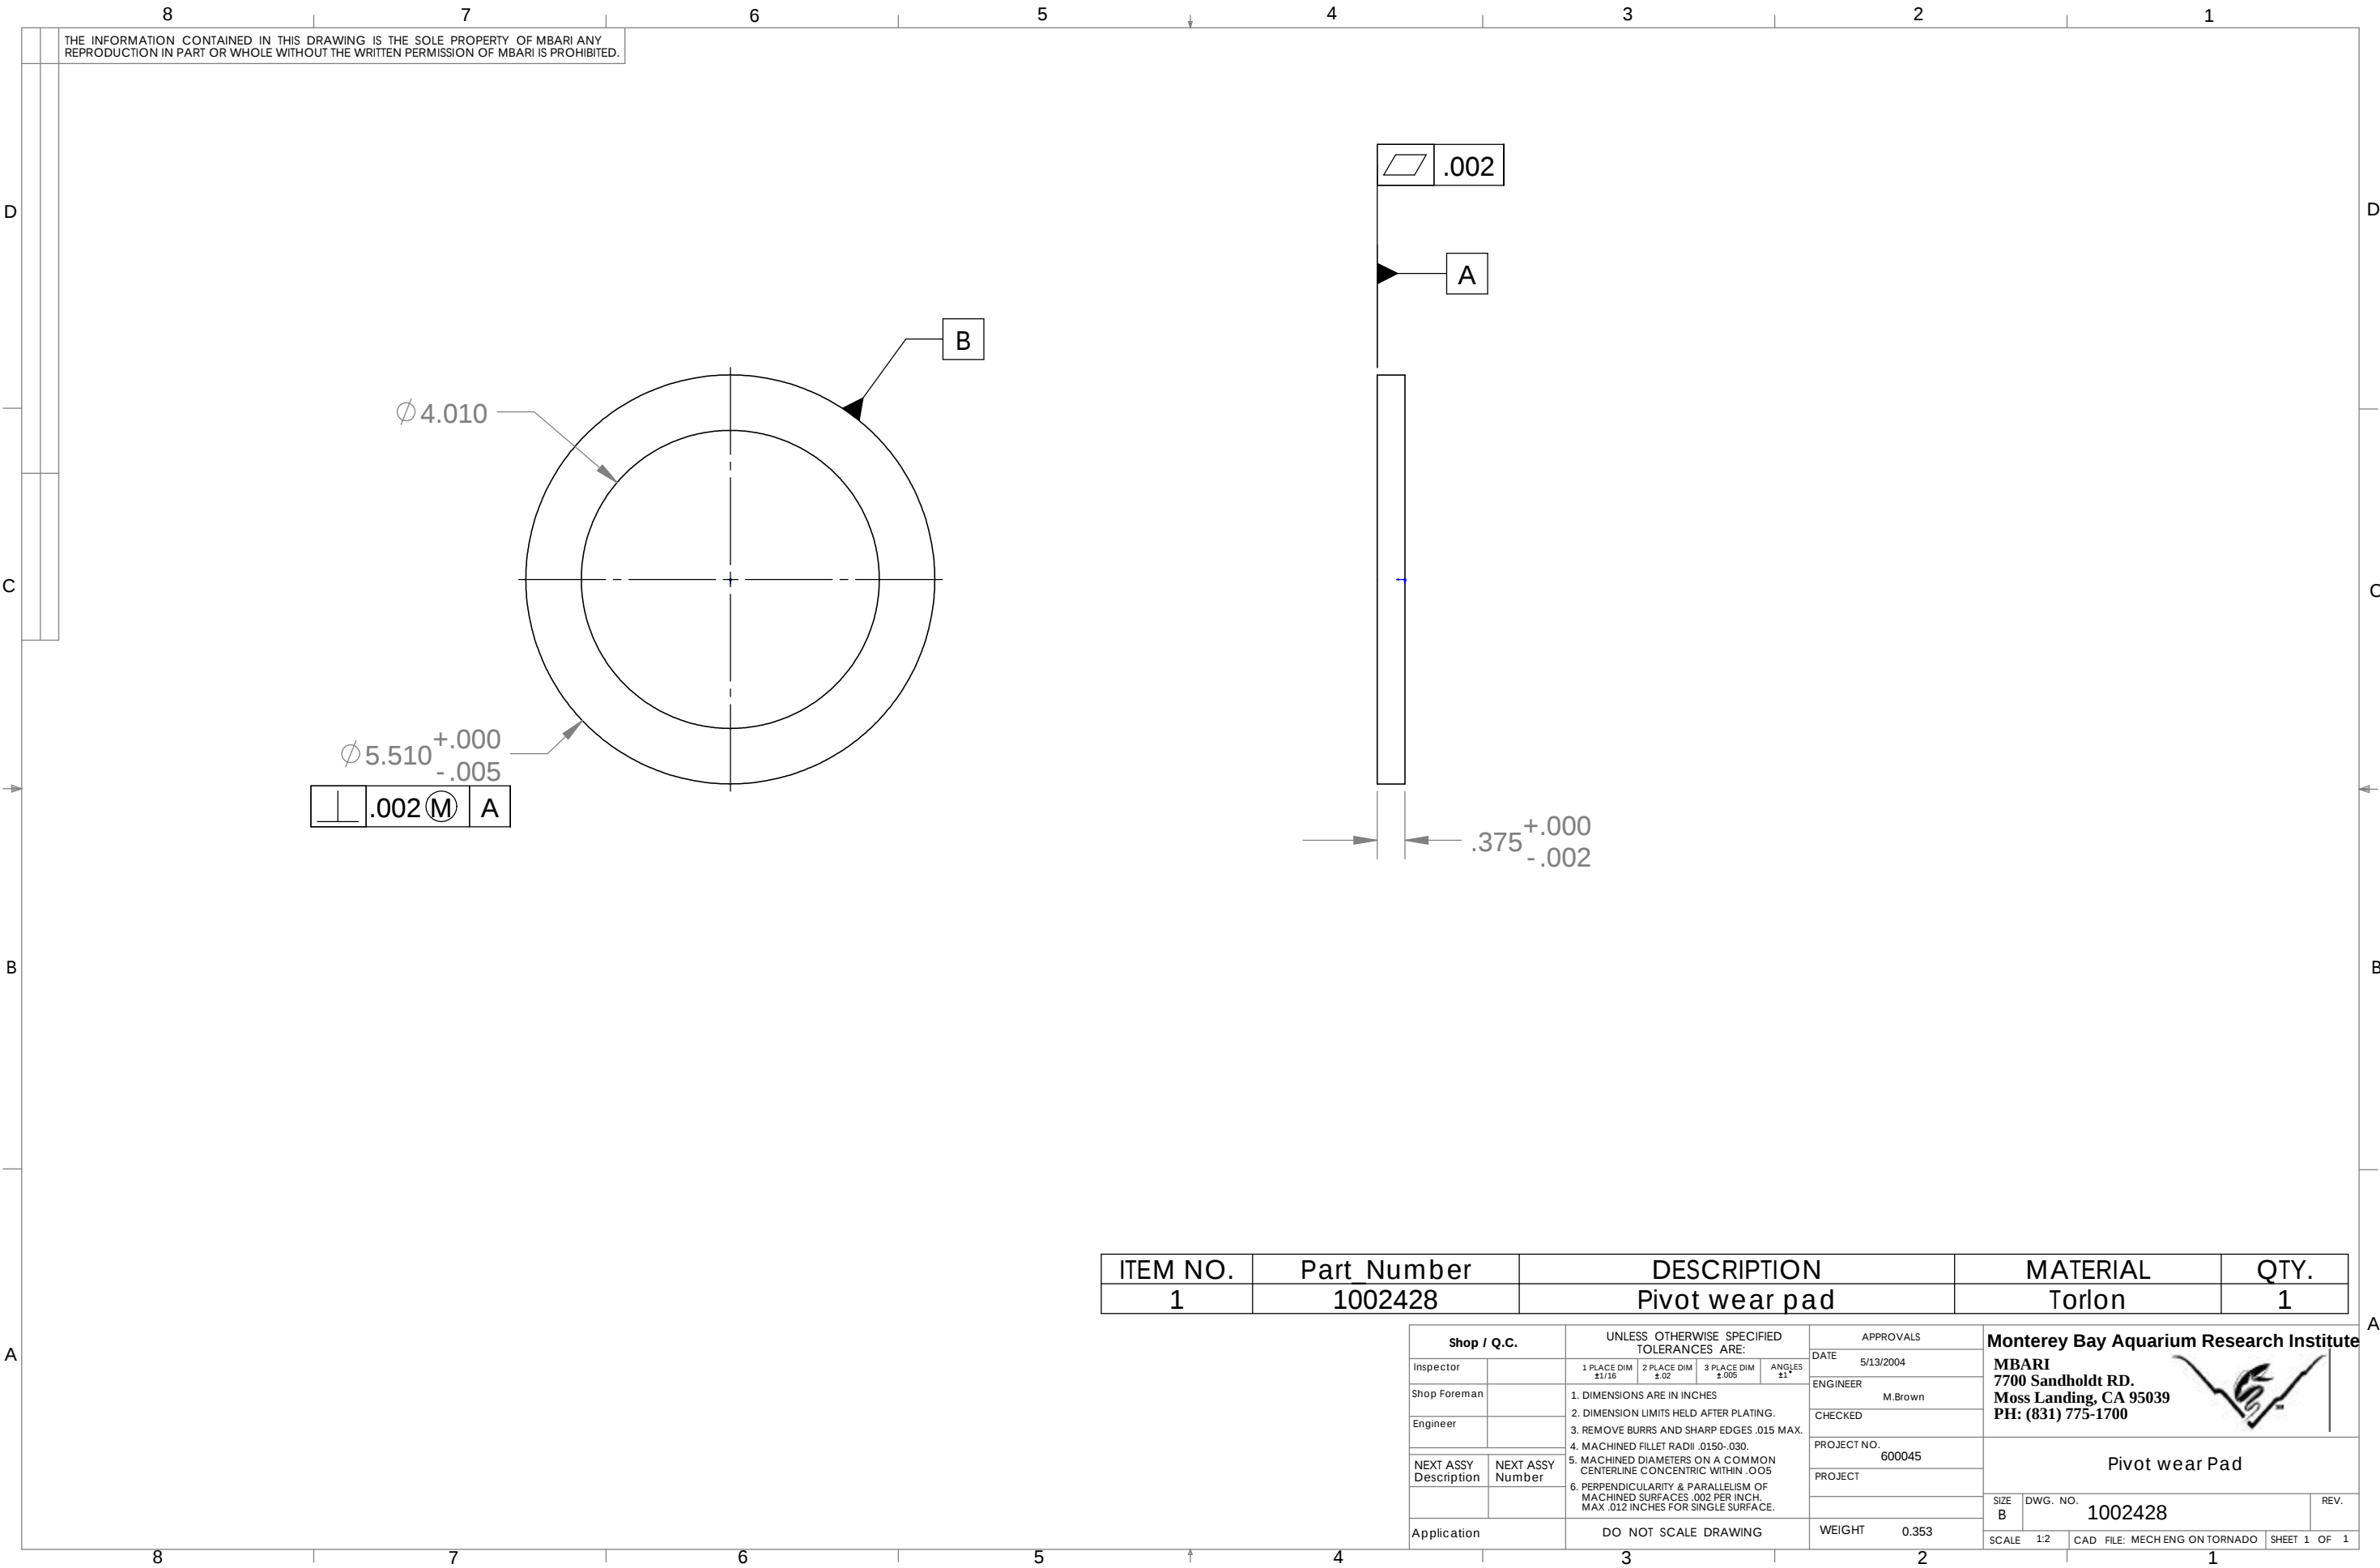

ITEM NO.	Part Number	DESCRIPTION	MATERIAL	QTY.
1	1002428	Pivot wear pad	Torlon	1

Shop / Q.C.		UNLESS OTHERWISE SPECIFIED TOLERANCES ARE:				APPROVALS		Monterey Bay Aquarium Research Institute MBARI 7700 Sandholdt RD. Moss Landing, CA 95039 PH: (831) 775-1700		
Inspector		1 PLACE DIM ±1/16	2 PLACE DIM ±.02	3 PLACE DIM ±.005	ANGLES ±1°	DATE	5/13/2004			
Shop Foreman		1. DIMENSIONS ARE IN INCHES 2. DIMENSION LIMITS HELD AFTER PLATING. 3. REMOVE BURRS AND SHARP EDGES .015 MAX. 4. MACHINED FILLET RADII .0150-.030. 5. MACHINED DIAMETERS ON A COMMON CENTERLINE CONCENTRIC WITHIN .005 6. PERPENDICULARITY & PARALLELISM OF MACHINED SURFACES .002 PER INCH. MAX .012 INCHES FOR SINGLE SURFACE.				ENGINEER	M.Brown			
Engineer						CHECKED				
NEXT ASSY Description	NEXT ASSY Number					PROJECT NO.	600045	Pivot wear Pad		
						PROJECT				
Application		DO NOT SCALE DRAWING				WEIGHT	0.353	SIZE B	DWG. NO. 1002428	REV.
						SCALE	1:2	CAD FILE: MECH ENG ON TORNADO	SHEET 1 OF 1	