


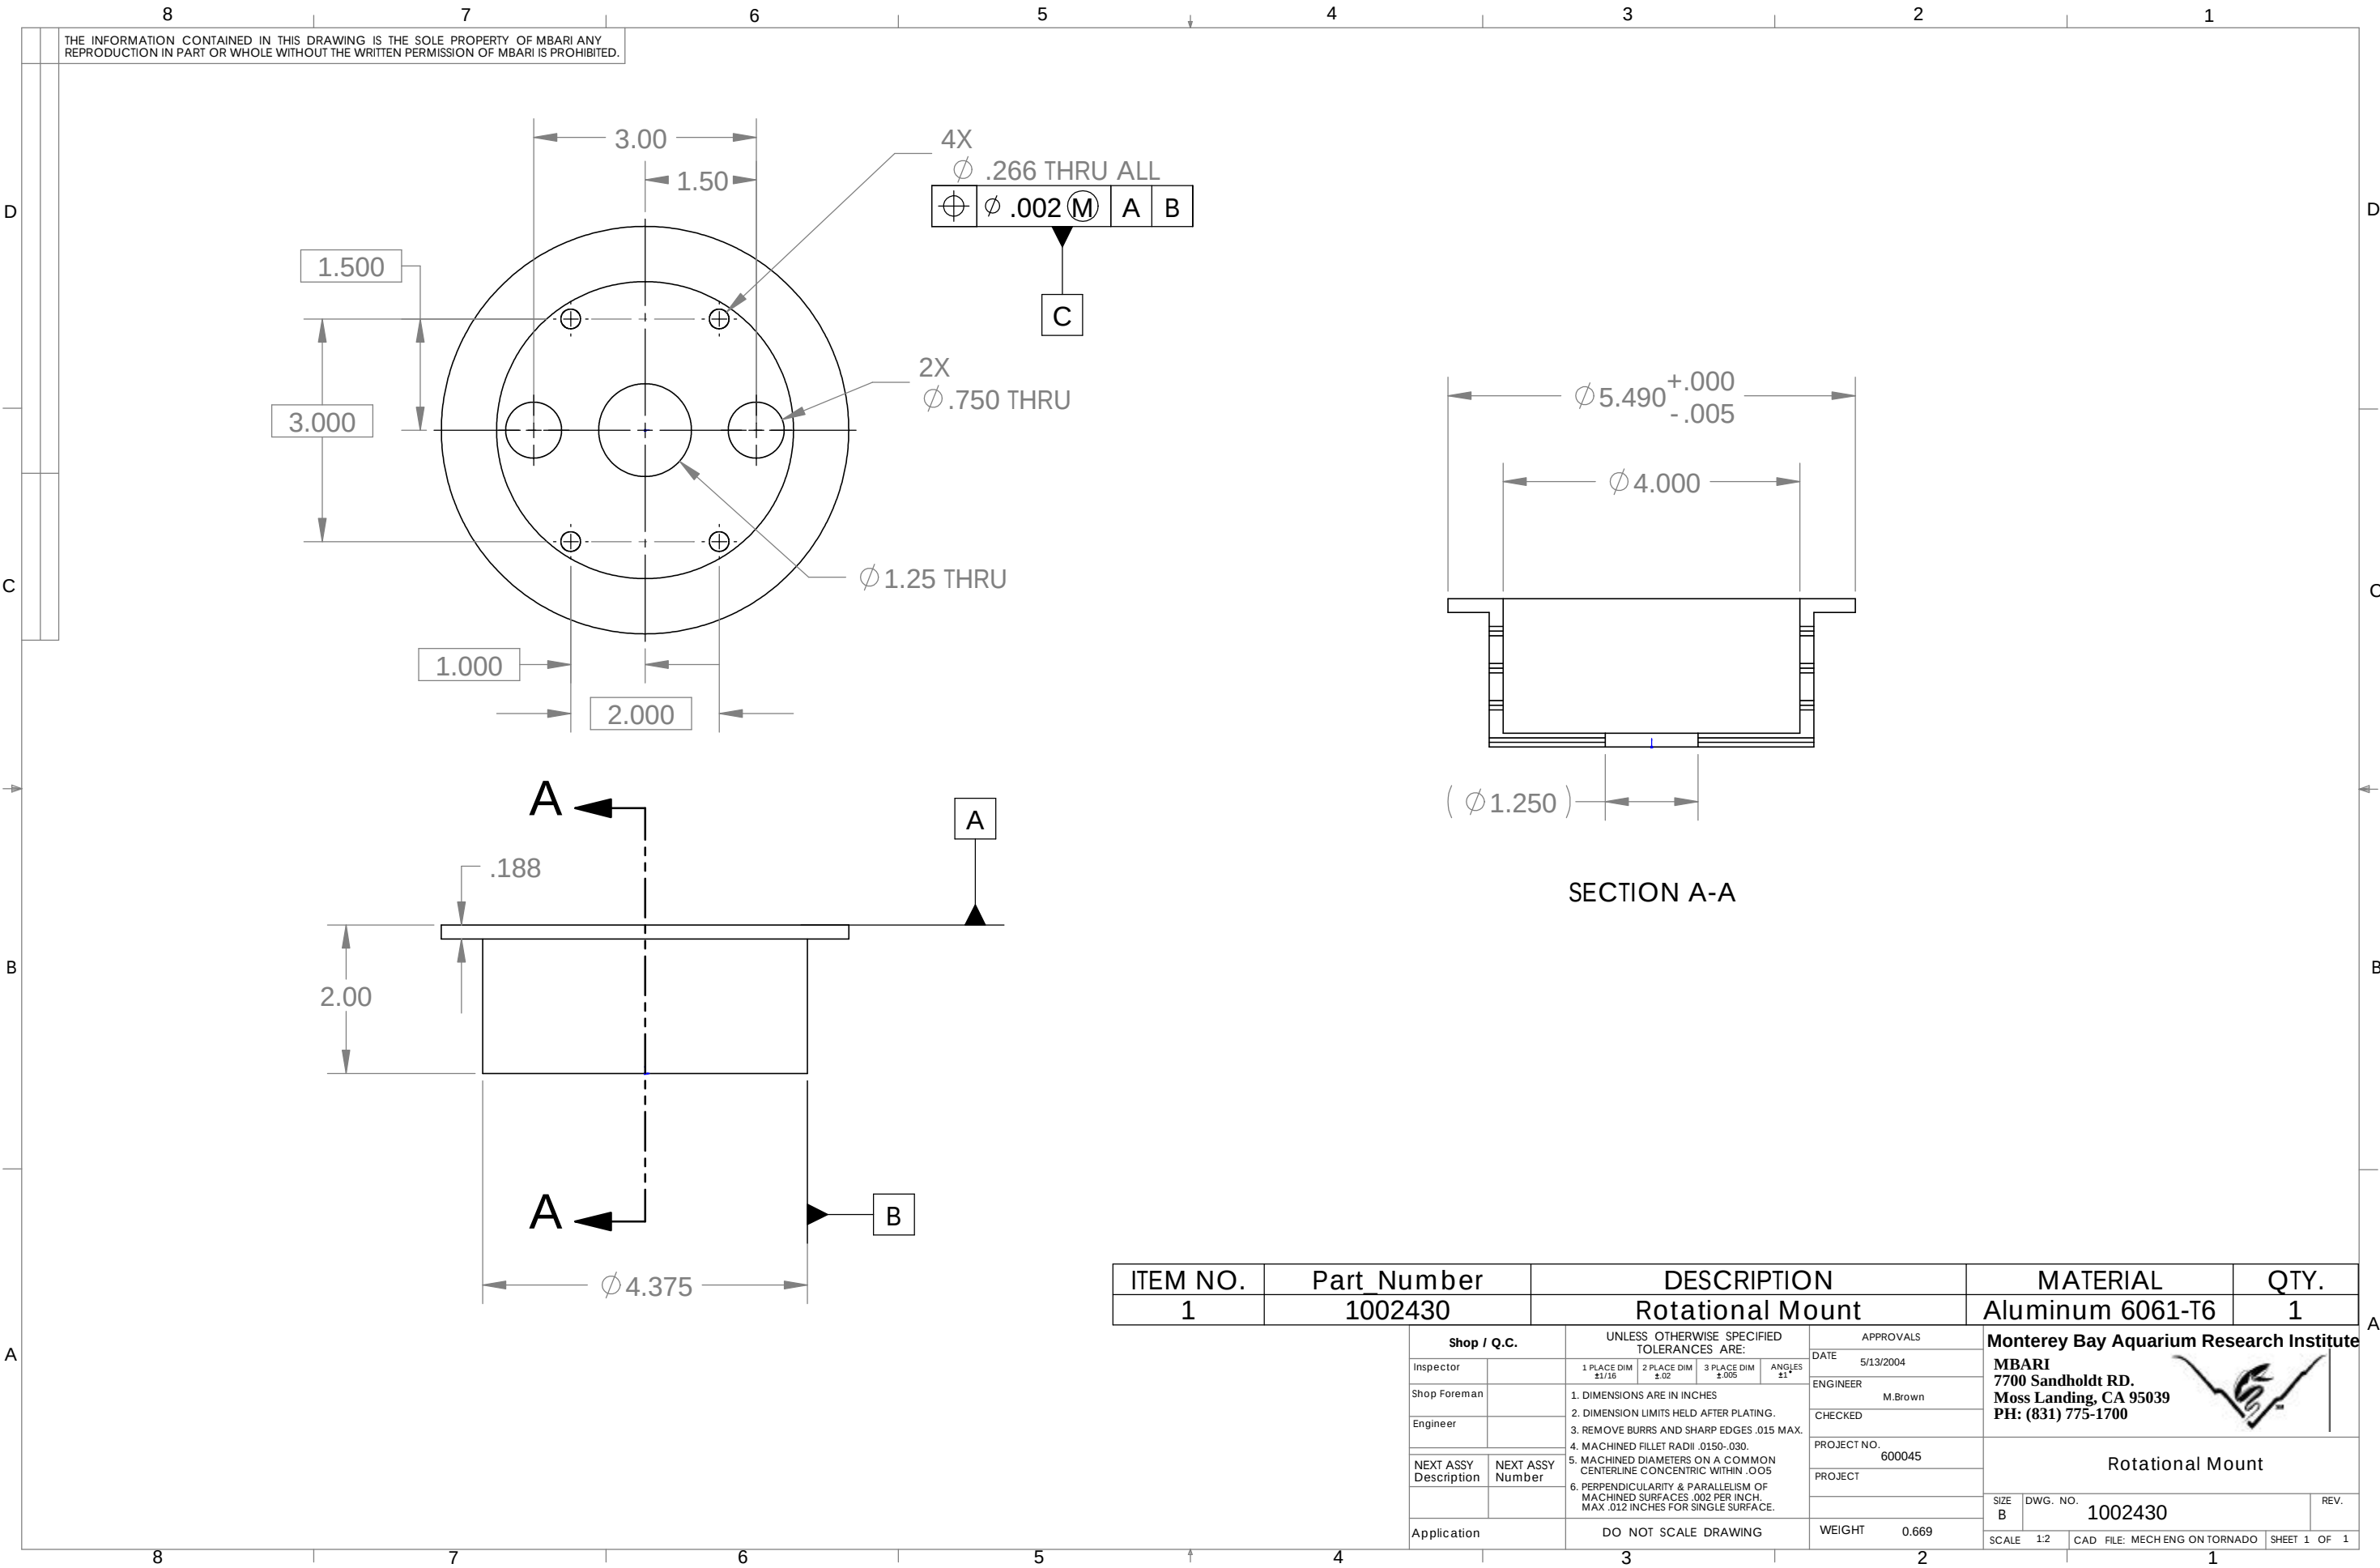

ITEM NO.	Part Number	DESCRIPTION	MATERIAL	QTY.
1	1002430	Rotational Mount	Aluminum 6061-T6	1

Shop / Q.C.		UNLESS OTHERWISE SPECIFIED TOLERANCES ARE:		APPROVALS		Monterey Bay Aquarium Research Institute MBARI 7700 Sandholdt RD. Moss Landing, CA 95039 PH: (831) 775-1700
Inspector		1 PLACE DIM $\pm 1/16$	2 PLACE DIM $\pm .02$	3 PLACE DIM $\pm .005$	ANGLES $\pm 1^\circ$	DATE 5/13/2004
Shop Foreman		1. DIMENSIONS ARE IN INCHES 2. DIMENSION LIMITS HELD AFTER PLATING. 3. REMOVE BURRS AND SHARP EDGES .015 MAX. 4. MACHINED FILLET RADII .0150-.030. 5. MACHINED DIAMETERS ON A COMMON CENTERLINE CONCENTRIC WITHIN .005 6. PERPENDICULARITY & PARALLELISM OF MACHINED SURFACES .002 PER INCH. MAX .012 INCHES FOR SINGLE SURFACE.				ENGINEER M.Brown
Engineer						CHECKED
NEXT ASSY Description	NEXT ASSY Number					PROJECT NO. 600045
						PROJECT
Application		DO NOT SCALE DRAWING		WEIGHT	0.669	SIZE B
				DWG. NO. 1002430		REV.
				SCALE	1:2	CAD FILE: MECH ENG ON TORNADO
						SHEET 1 OF 1