


Item #5 at 50 feet
Item #8 at 15 feet


MINK10CCPL

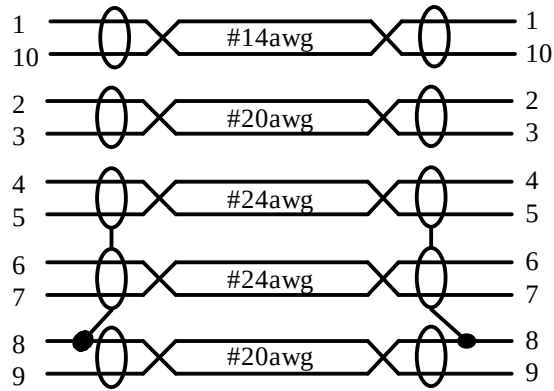

MINK10CCPL

Item #2 at 5 feet

MINK16CCPL

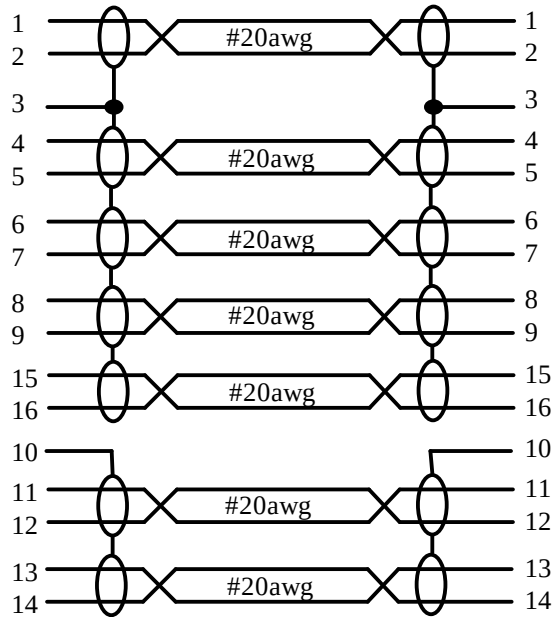

MINK16CCPL