


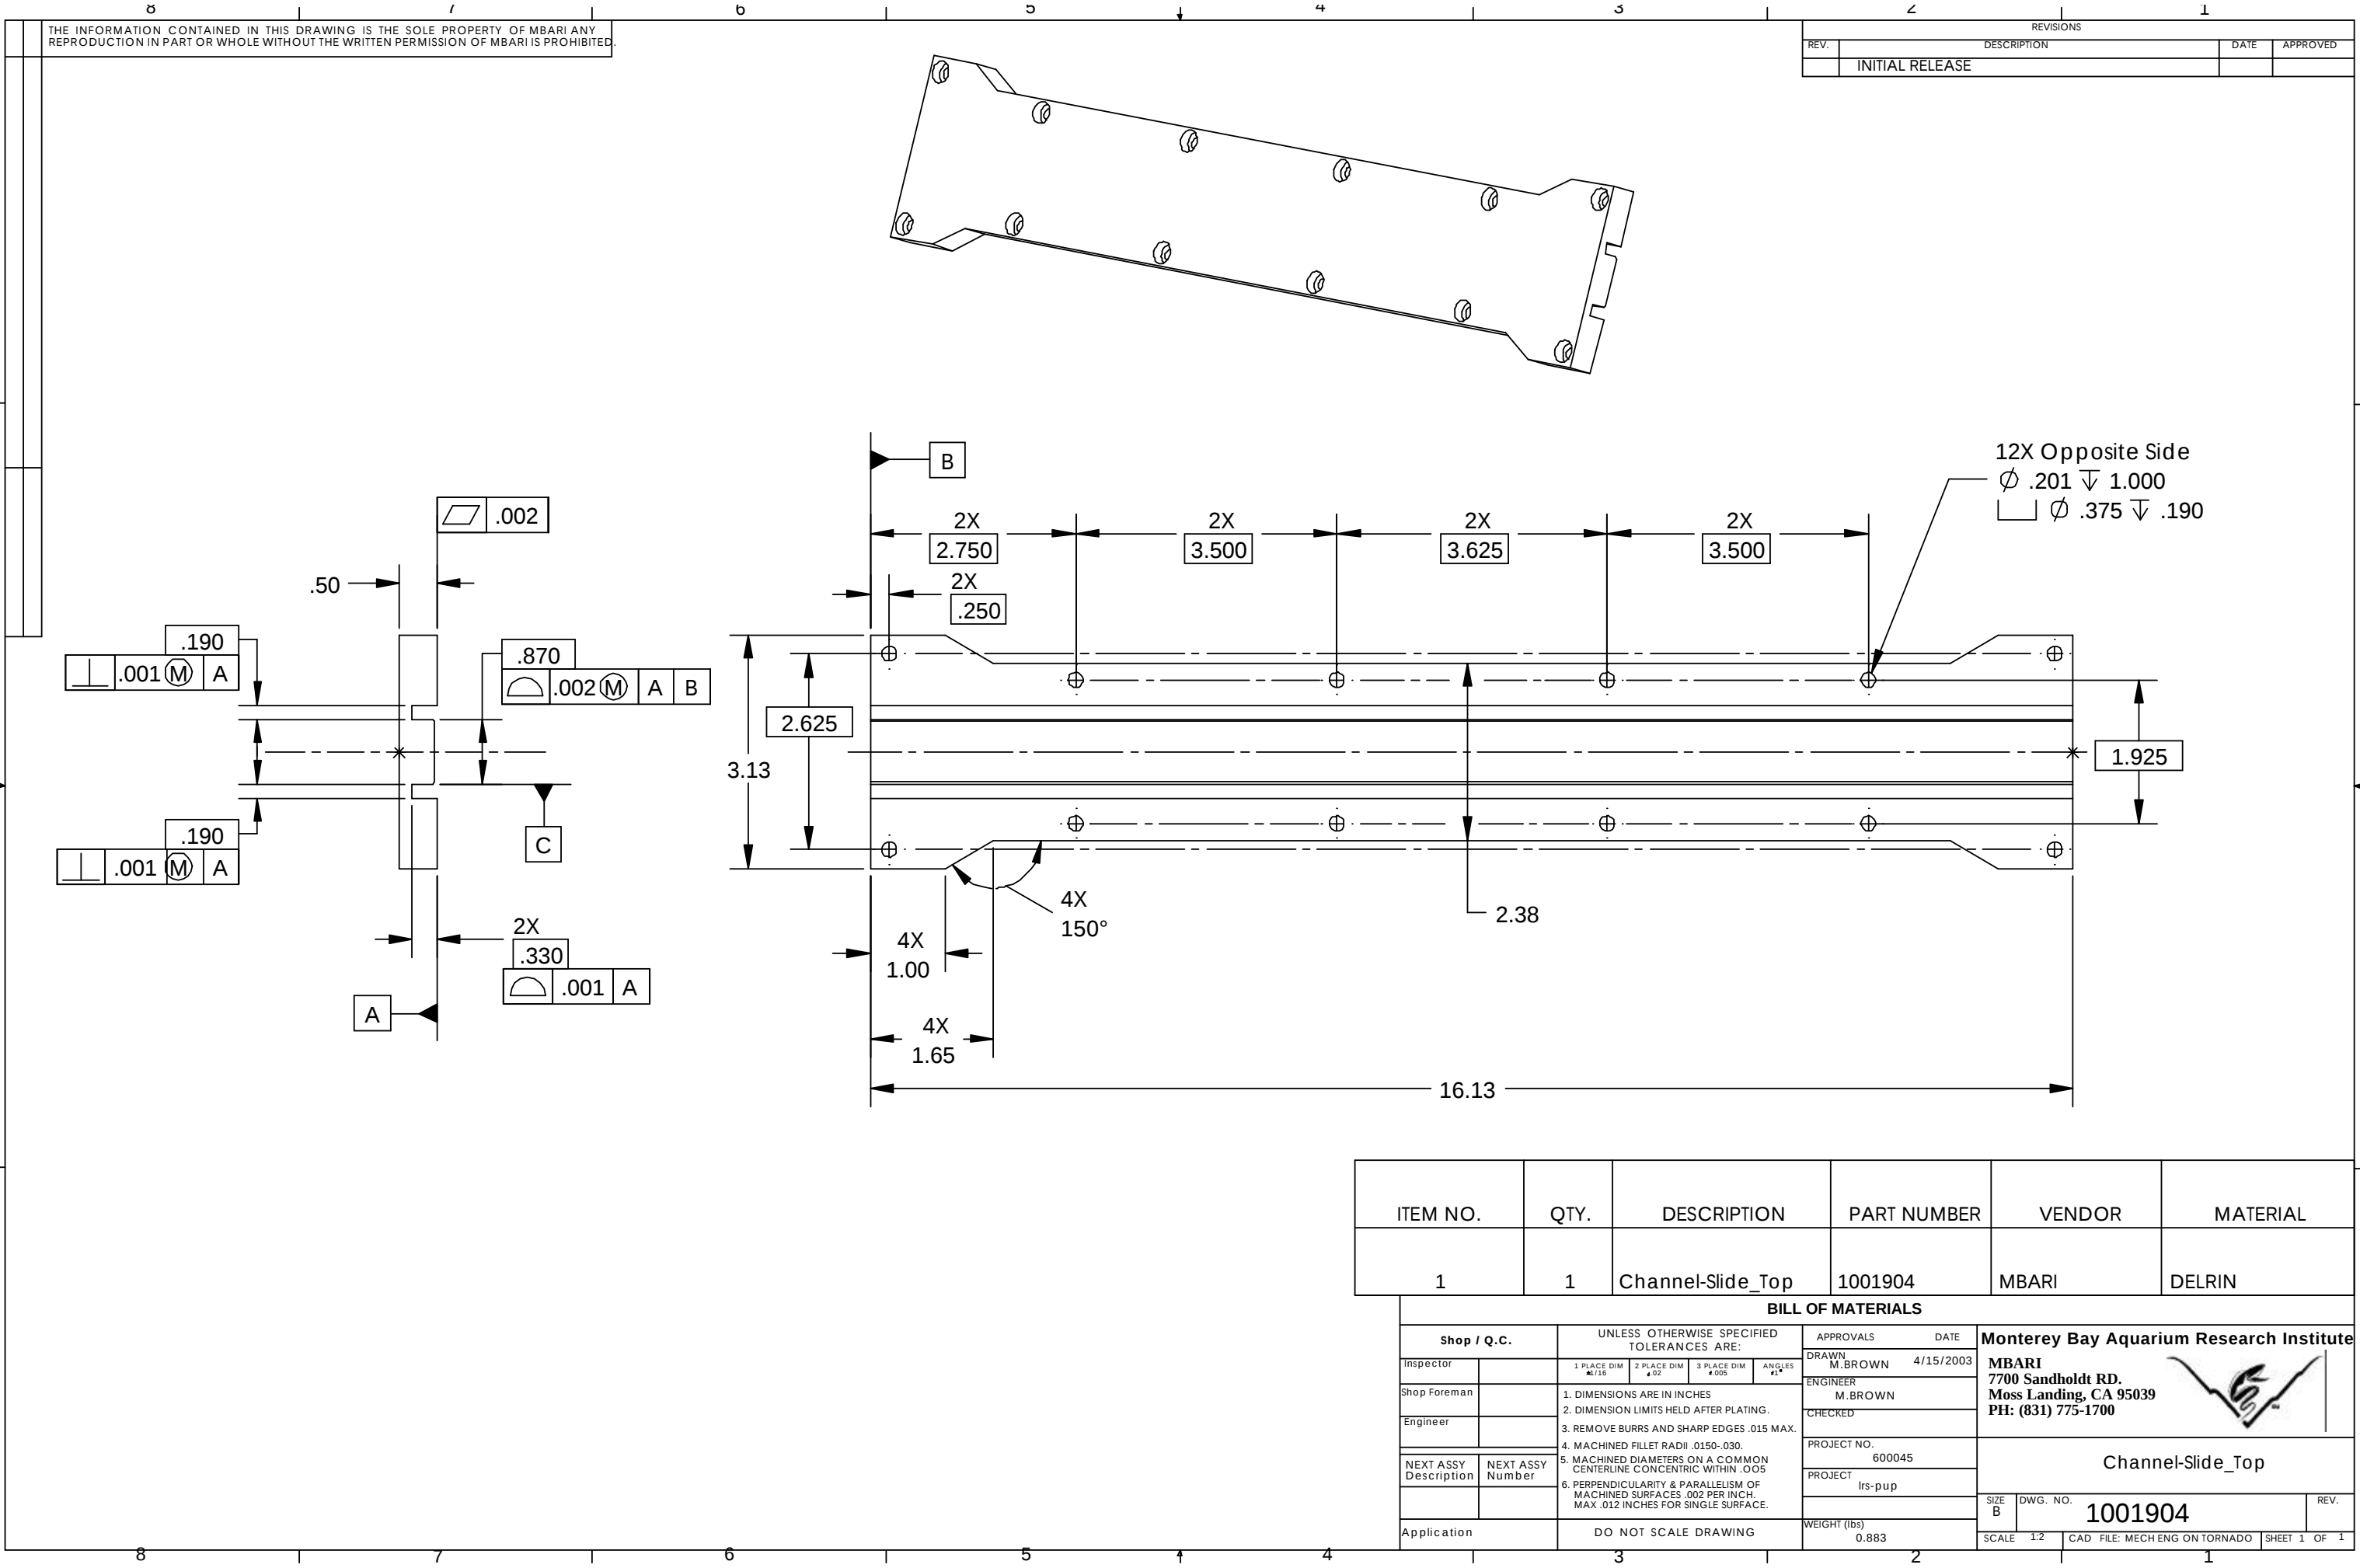

ITEM NO.	QTY.	DESCRIPTION	PART NUMBER	VENDOR	MATERIAL
1	1	Channel-Slide_Top	1001904	MBARI	DELRIN
BILL OF MATERIALS					
Shop / Q.C.		UNLESS OTHERWISE SPECIFIED TOLERANCES ARE:	APPROVALS	DATE	Monterey Bay Aquarium Research Institute MBARI 7700 Sandholdt RD. Moss Landing, CA 95039 PH: (831) 775-1700
Inspector		1 PLACE DIM #.15	DRAWN	M.BROWN	
Shop Foreman		2 PLACE DIM #.02	ENGINEER	M.BROWN	
Engineer		3 PLACE DIM #.005	CHECKED		
NEXT ASSY Description	NEXT ASSY Number	4. MACHINED FILLET RADII .0150-.030. 5. MACHINED DIAMETERS ON A COMMON CENTERLINE CONCENTRIC WITHIN .005 6. PERPENDICULARITY & PARALLELISM OF MACHINED SURFACES .002 PER INCH. MAX .012 INCHES FOR SINGLE SURFACE.	PROJECT NO.	600045	Channel-Slide_Top
			PROJECT	lrs-pup	
Application		DO NOT SCALE DRAWING	WEIGHT (lbs)	0.883	SIZE B
			SCALE	1:2	CAD FILE: MECH ENG ON TORNADO
					SHEET 1 OF 1