


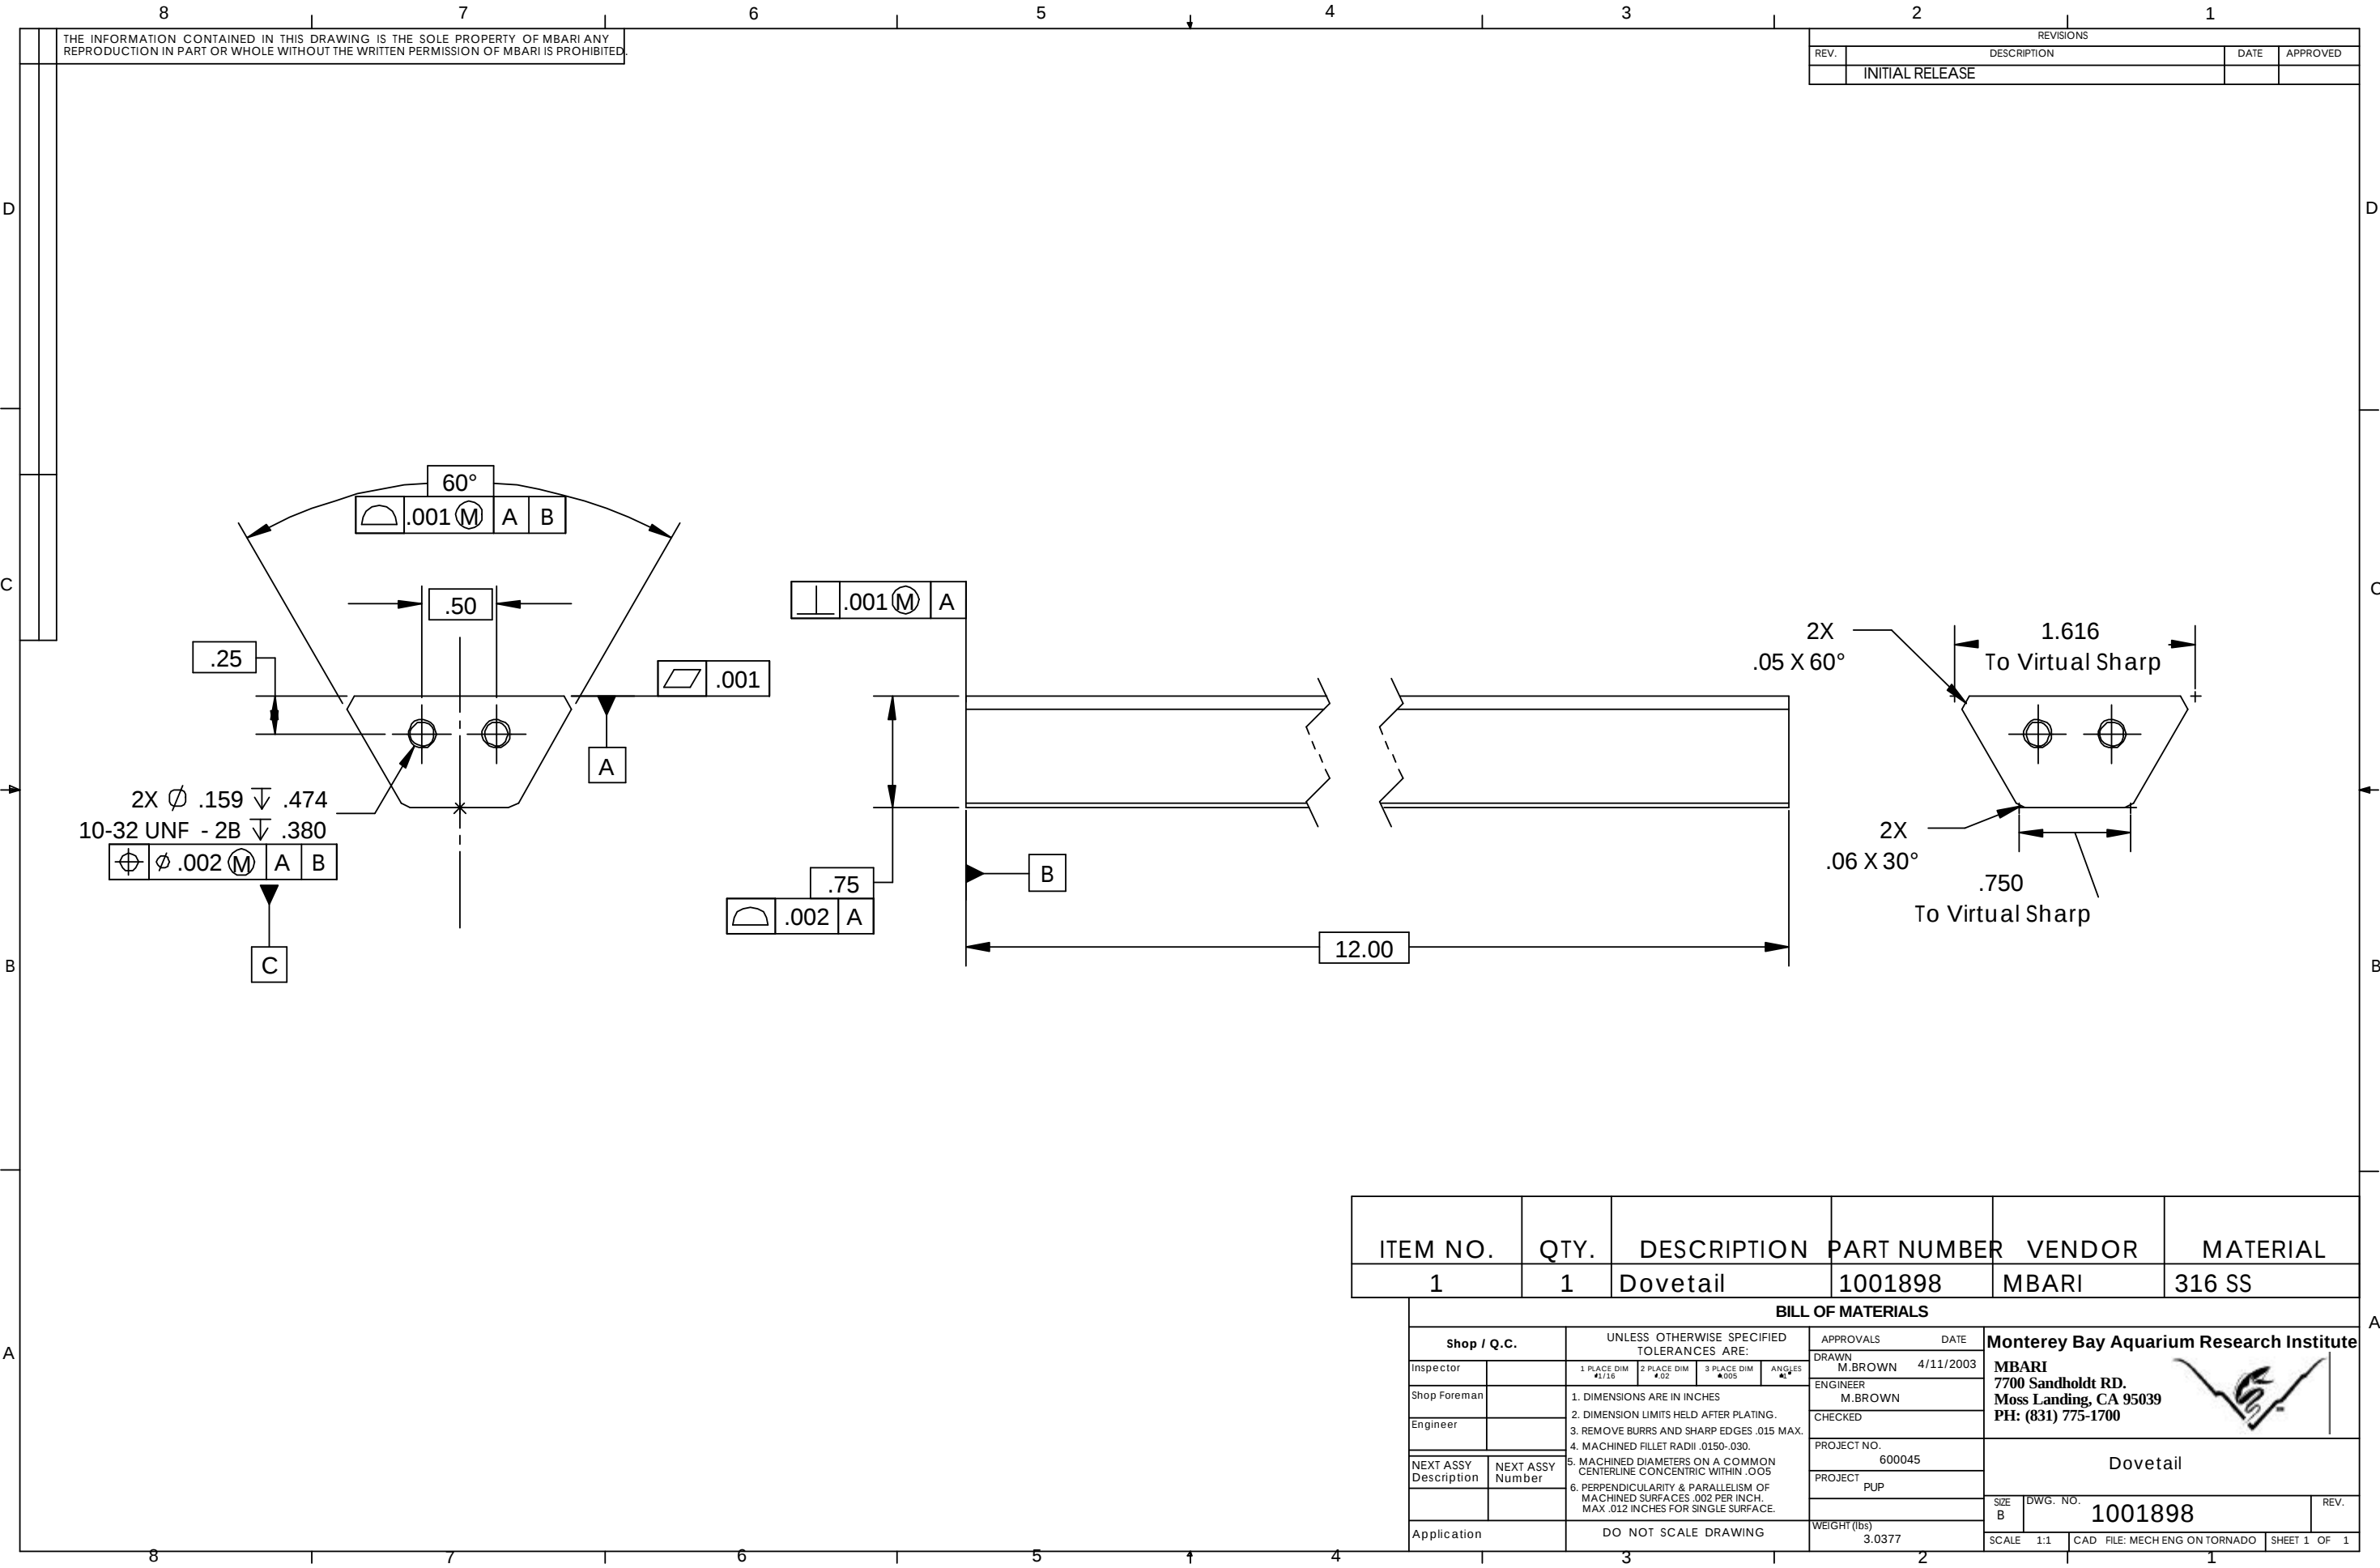

ITEM NO.	QTY.	DESCRIPTION	PART NUMBER	VENDOR	MATERIAL
1	1	Dovetail	1001898	MBARI	316 SS

BILL OF MATERIALS					
Shop / Q.C.		UNLESS OTHERWISE SPECIFIED TOLERANCES ARE:		APPROVALS	DATE
Inspector		1 PLACE DIM #1/16	2 PLACE DIM #.02	DRAWN M.BROWN	4/11/2003
Shop Foreman		3 PLACE DIM #.005	ANGLES .1°	ENGINEER M.BROWN	
Engineer		1. DIMENSIONS ARE IN INCHES		CHECKED	
NEXT ASSY Description	NEXT ASSY Number	2. DIMENSION LIMITS HELD AFTER PLATING.		PROJECT NO. 600045	
		3. REMOVE BURRS AND SHARP EDGES .015 MAX.		PROJECT PJP	
		4. MACHINED FILLET RADII .0150-.030.		WEIGHT (lbs) 3.0377	
		5. MACHINED DIAMETERS ON A COMMON CENTERLINE CONCENTRIC WITHIN .005		SCALE 1:1	
		6. PERPENDICULARITY & PARALLELISM OF MACHINED SURFACES .002 PER INCH. MAX .012 INCHES FOR SINGLE SURFACE.		CAD FILE: MECH ENG ON TORNADO	
Application		DO NOT SCALE DRAWING		SHEET 1 OF 1	

Monterey Bay Aquarium Research Institute		
MBARI 7700 Sandholdt RD. Moss Landing, CA 95039 PH: (831) 775-1700		
Dovetail		
SIZE B	DWG. NO. 1001898	REV.