
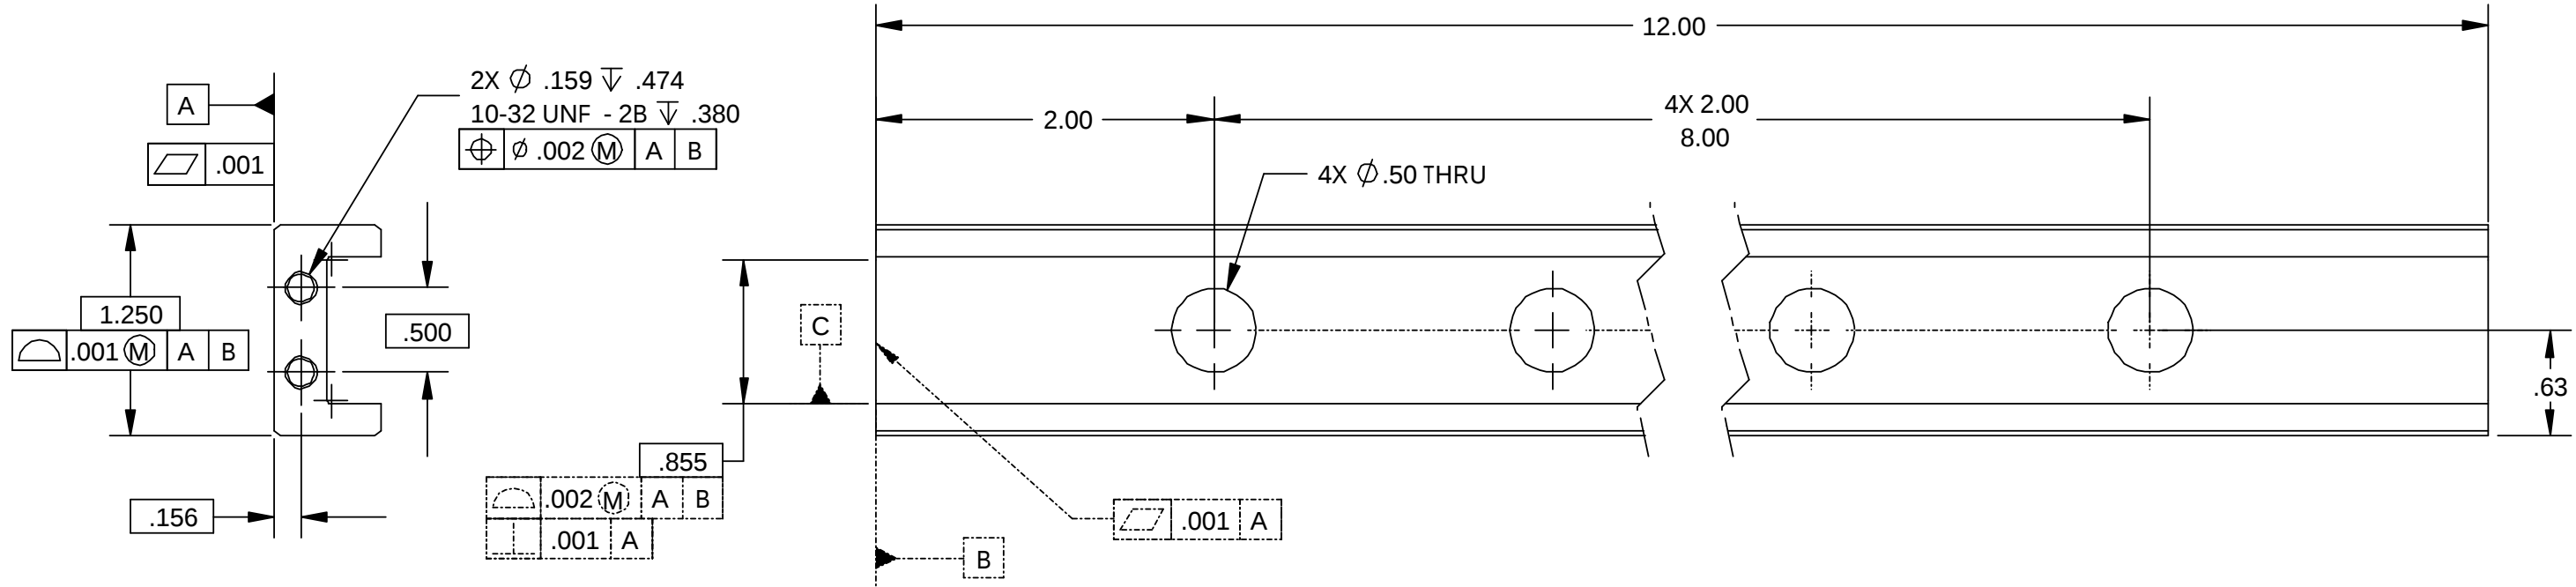


REVISIONS			
REV.	DESCRIPTION	DATE	APPROVED
	INITIAL RELEASE		

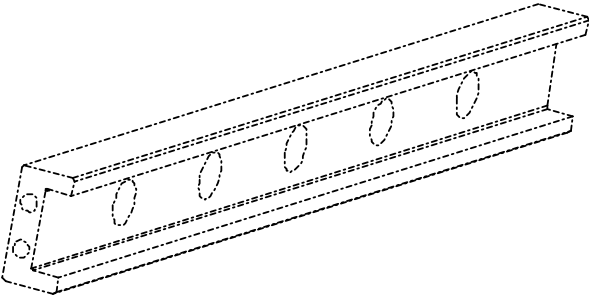

ITEM NO.	QTY.	DESCRIPTION	PART NUMBER	VENDOR	MATERIAL
1	1	Slide-Channel	1001903	MBARI	316 SS

BILL OF MATERIALS									
Shop / Q.C.		UNLESS OTHERWISE SPECIFIED TOLERANCES ARE:			APPROVALS DATE		Monterey Bay Aquarium Research Institute		
Inspector		1 PLACE DIM #1/16	2 PLACE DIM #.02	3 PLACE DIM #.005	ANGLES #1°	DRAWN M.BROWN	4/15/2003	MBARI 7700 Sandholdt RD. Moss Landing, CA 95039 PH: (831) 775-1700	
Shop Foreman		1. DIMENSIONS ARE IN INCHES 2. DIMENSION LIMITS HELD AFTER PLATING. 3. REMOVE BURRS AND SHARP EDGES .015 MAX. 4. MACHINED FILLET RADII .0150-.030. 5. MACHINED DIAMETERS ON A COMMON CENTERLINE CONCENTRIC WITHIN .005 6. PERPENDICULARITY & PARALLELISM OF MACHINED SURFACES .002 PER INCH. MAX .012 INCHES FOR SINGLE SURFACE.				ENGINEER M.BROWN			
Engineer						CHECKED			
						PROJECT NO. 600045			
Next Assy Description	Next Assy Number					PROJECT LRS -PUP		Slide-Channel	
						SIZE B	DWG. NO. 1001903		REV.
Application		DO NOT SCALE DRAWING				WEIGHT (lbs) 1.665		SCALE 1:1 CAD FILE: MECH ENG ON TORNADO SHEET 1 OF 1	