


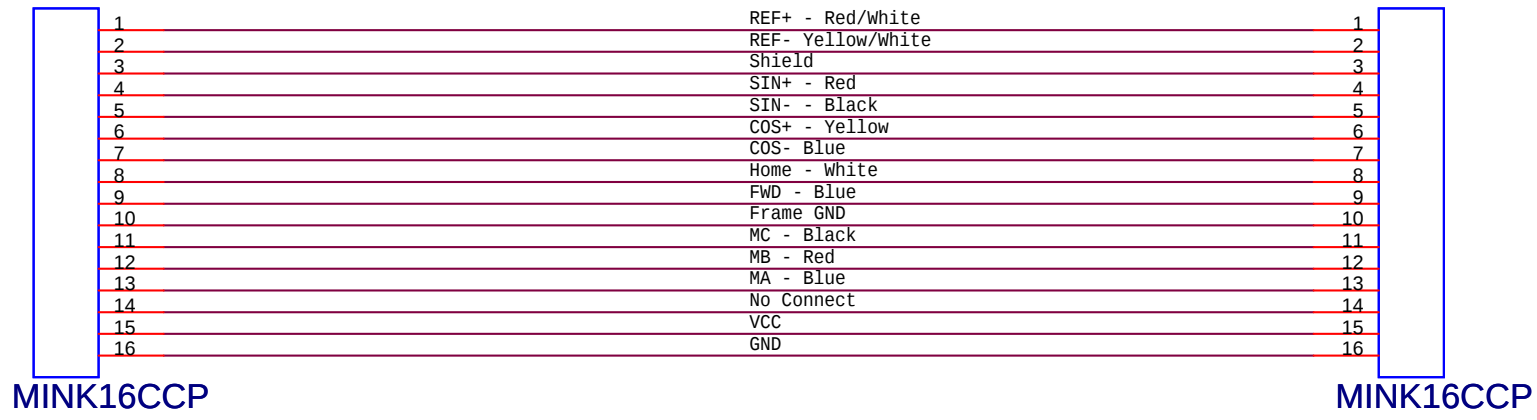

Title		
H7: Single Axis PUP Motor Cable		
Size	Document Number	Rev
A	<Doc>	1.0.0
Date:	Thursday, May 24, 2007	Sheet 1 of 1