


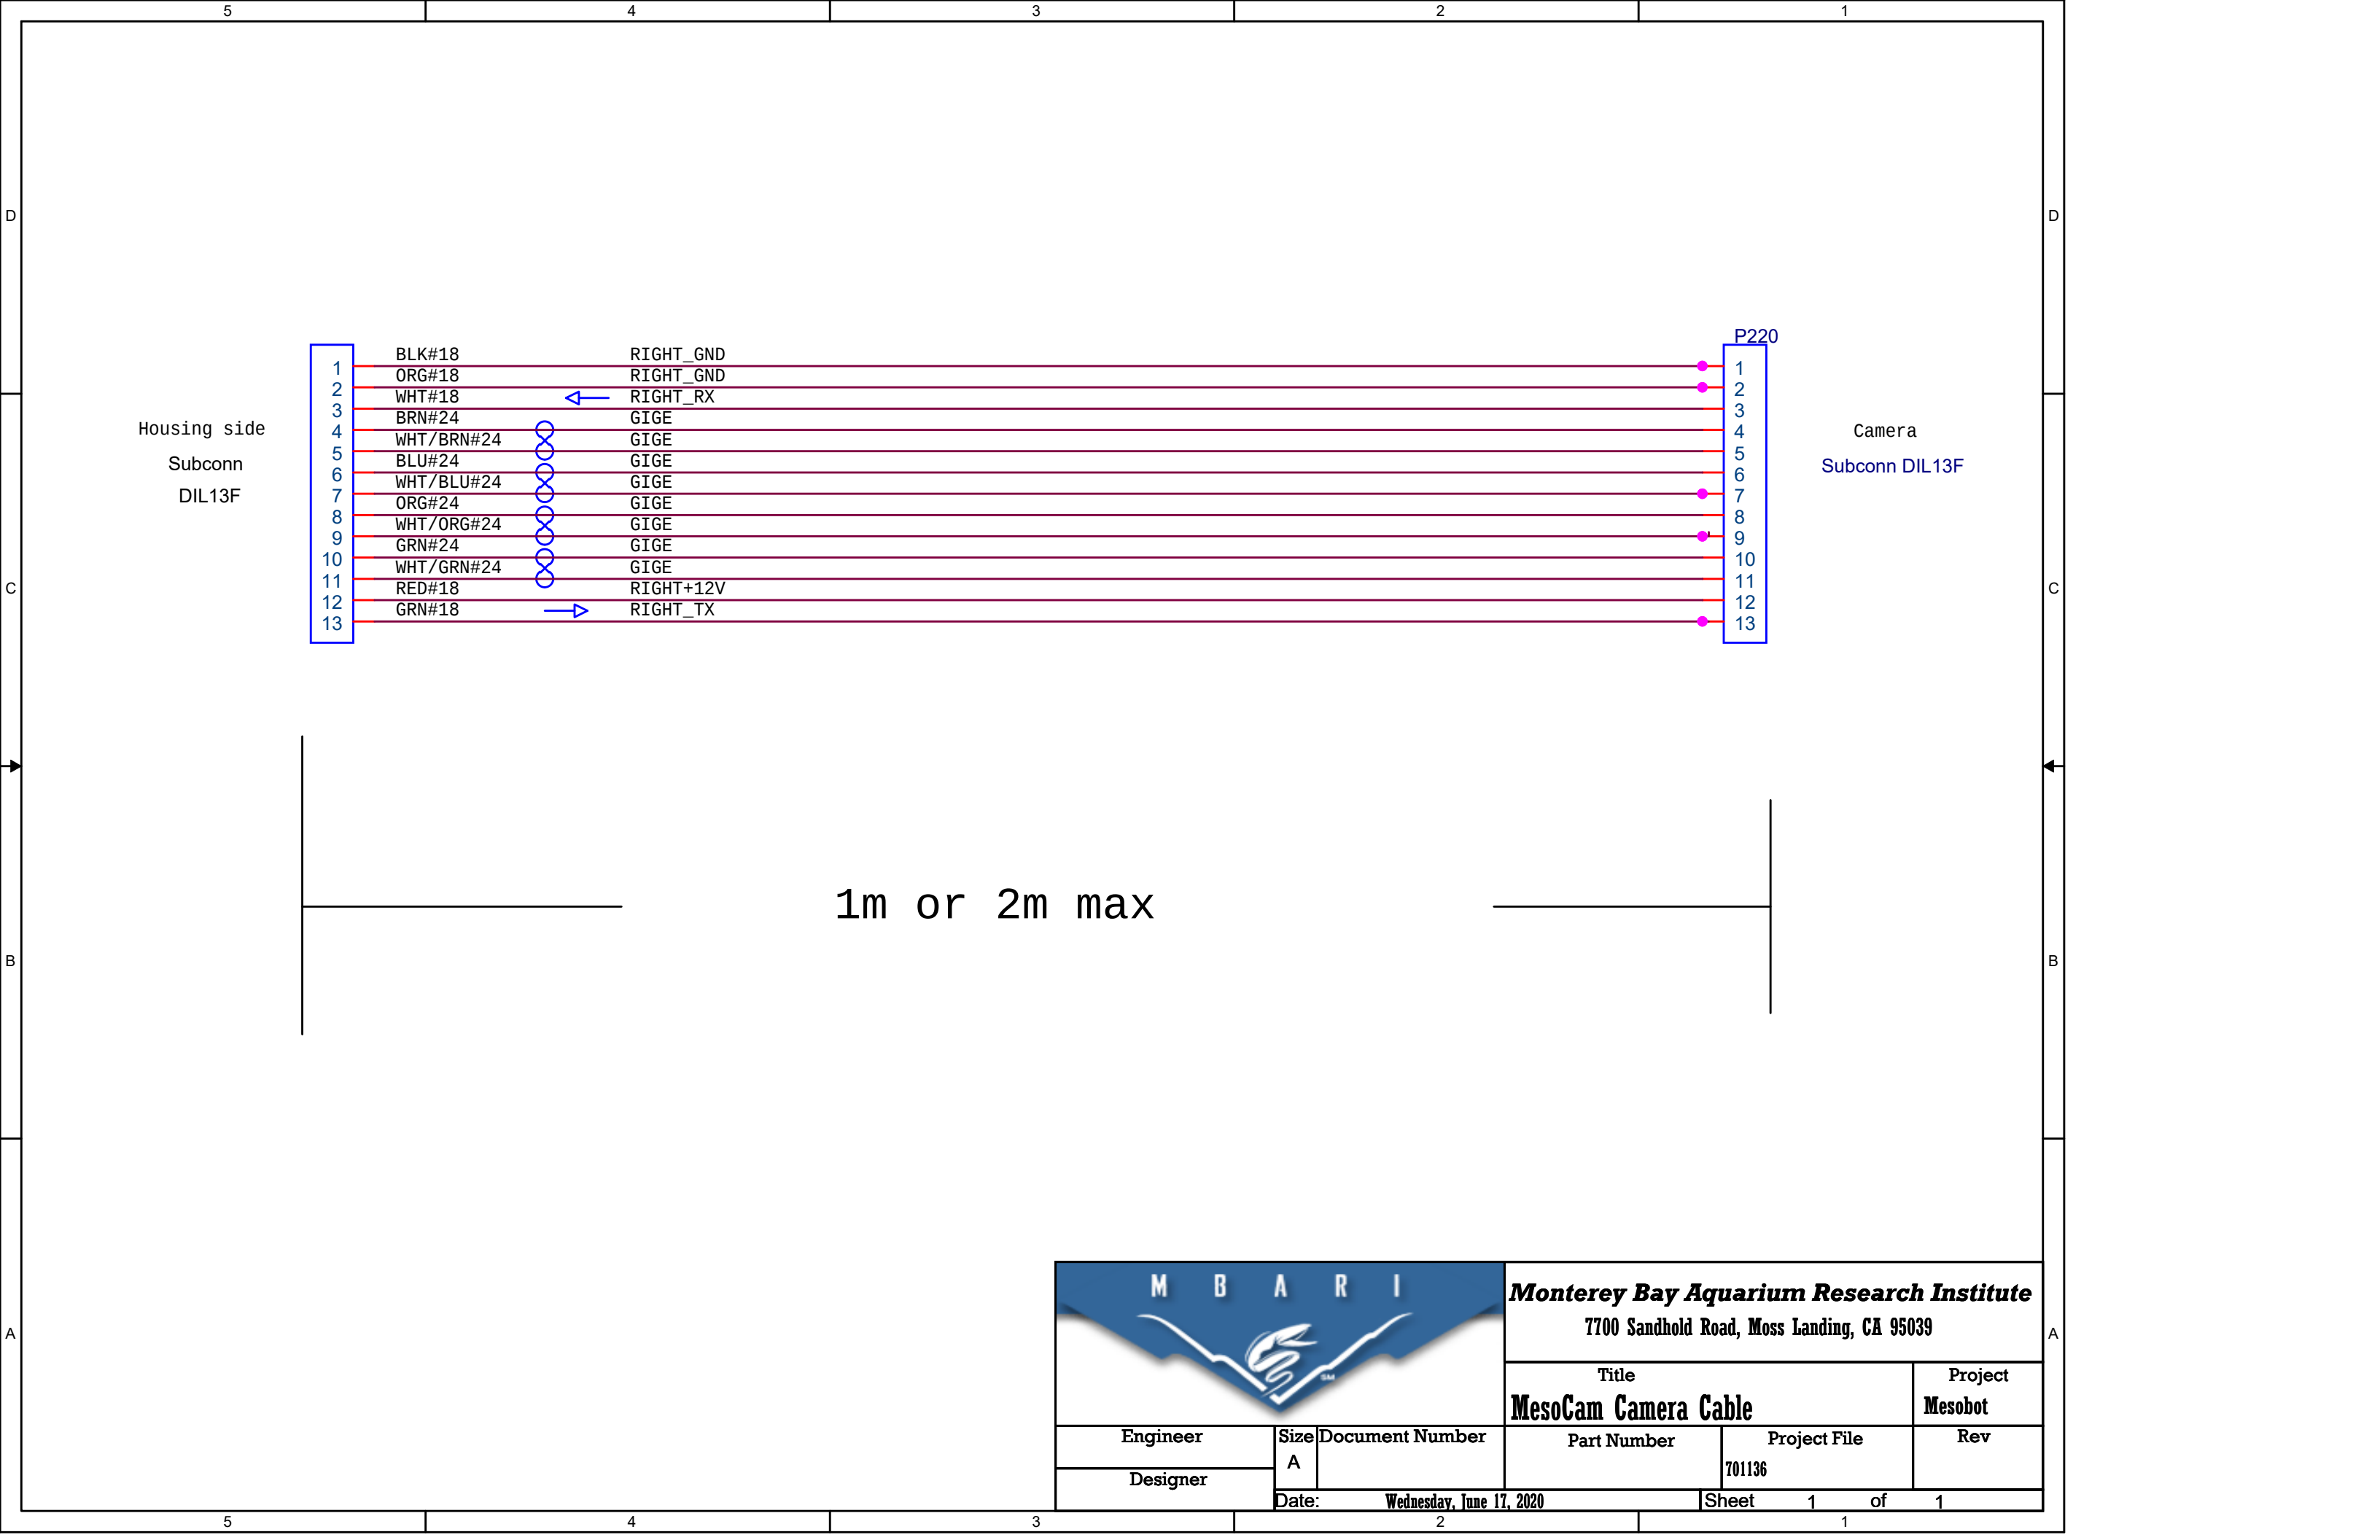

Monterey Bay Aquarium Research Institute
7700 Sandhold Road, Moss Landing, CA 95039

Title	Project
MesoCam Camera Cable	Mesobot

Engineer	Size	Document Number	Part Number	Project File	Rev
Designer	A			701136	