


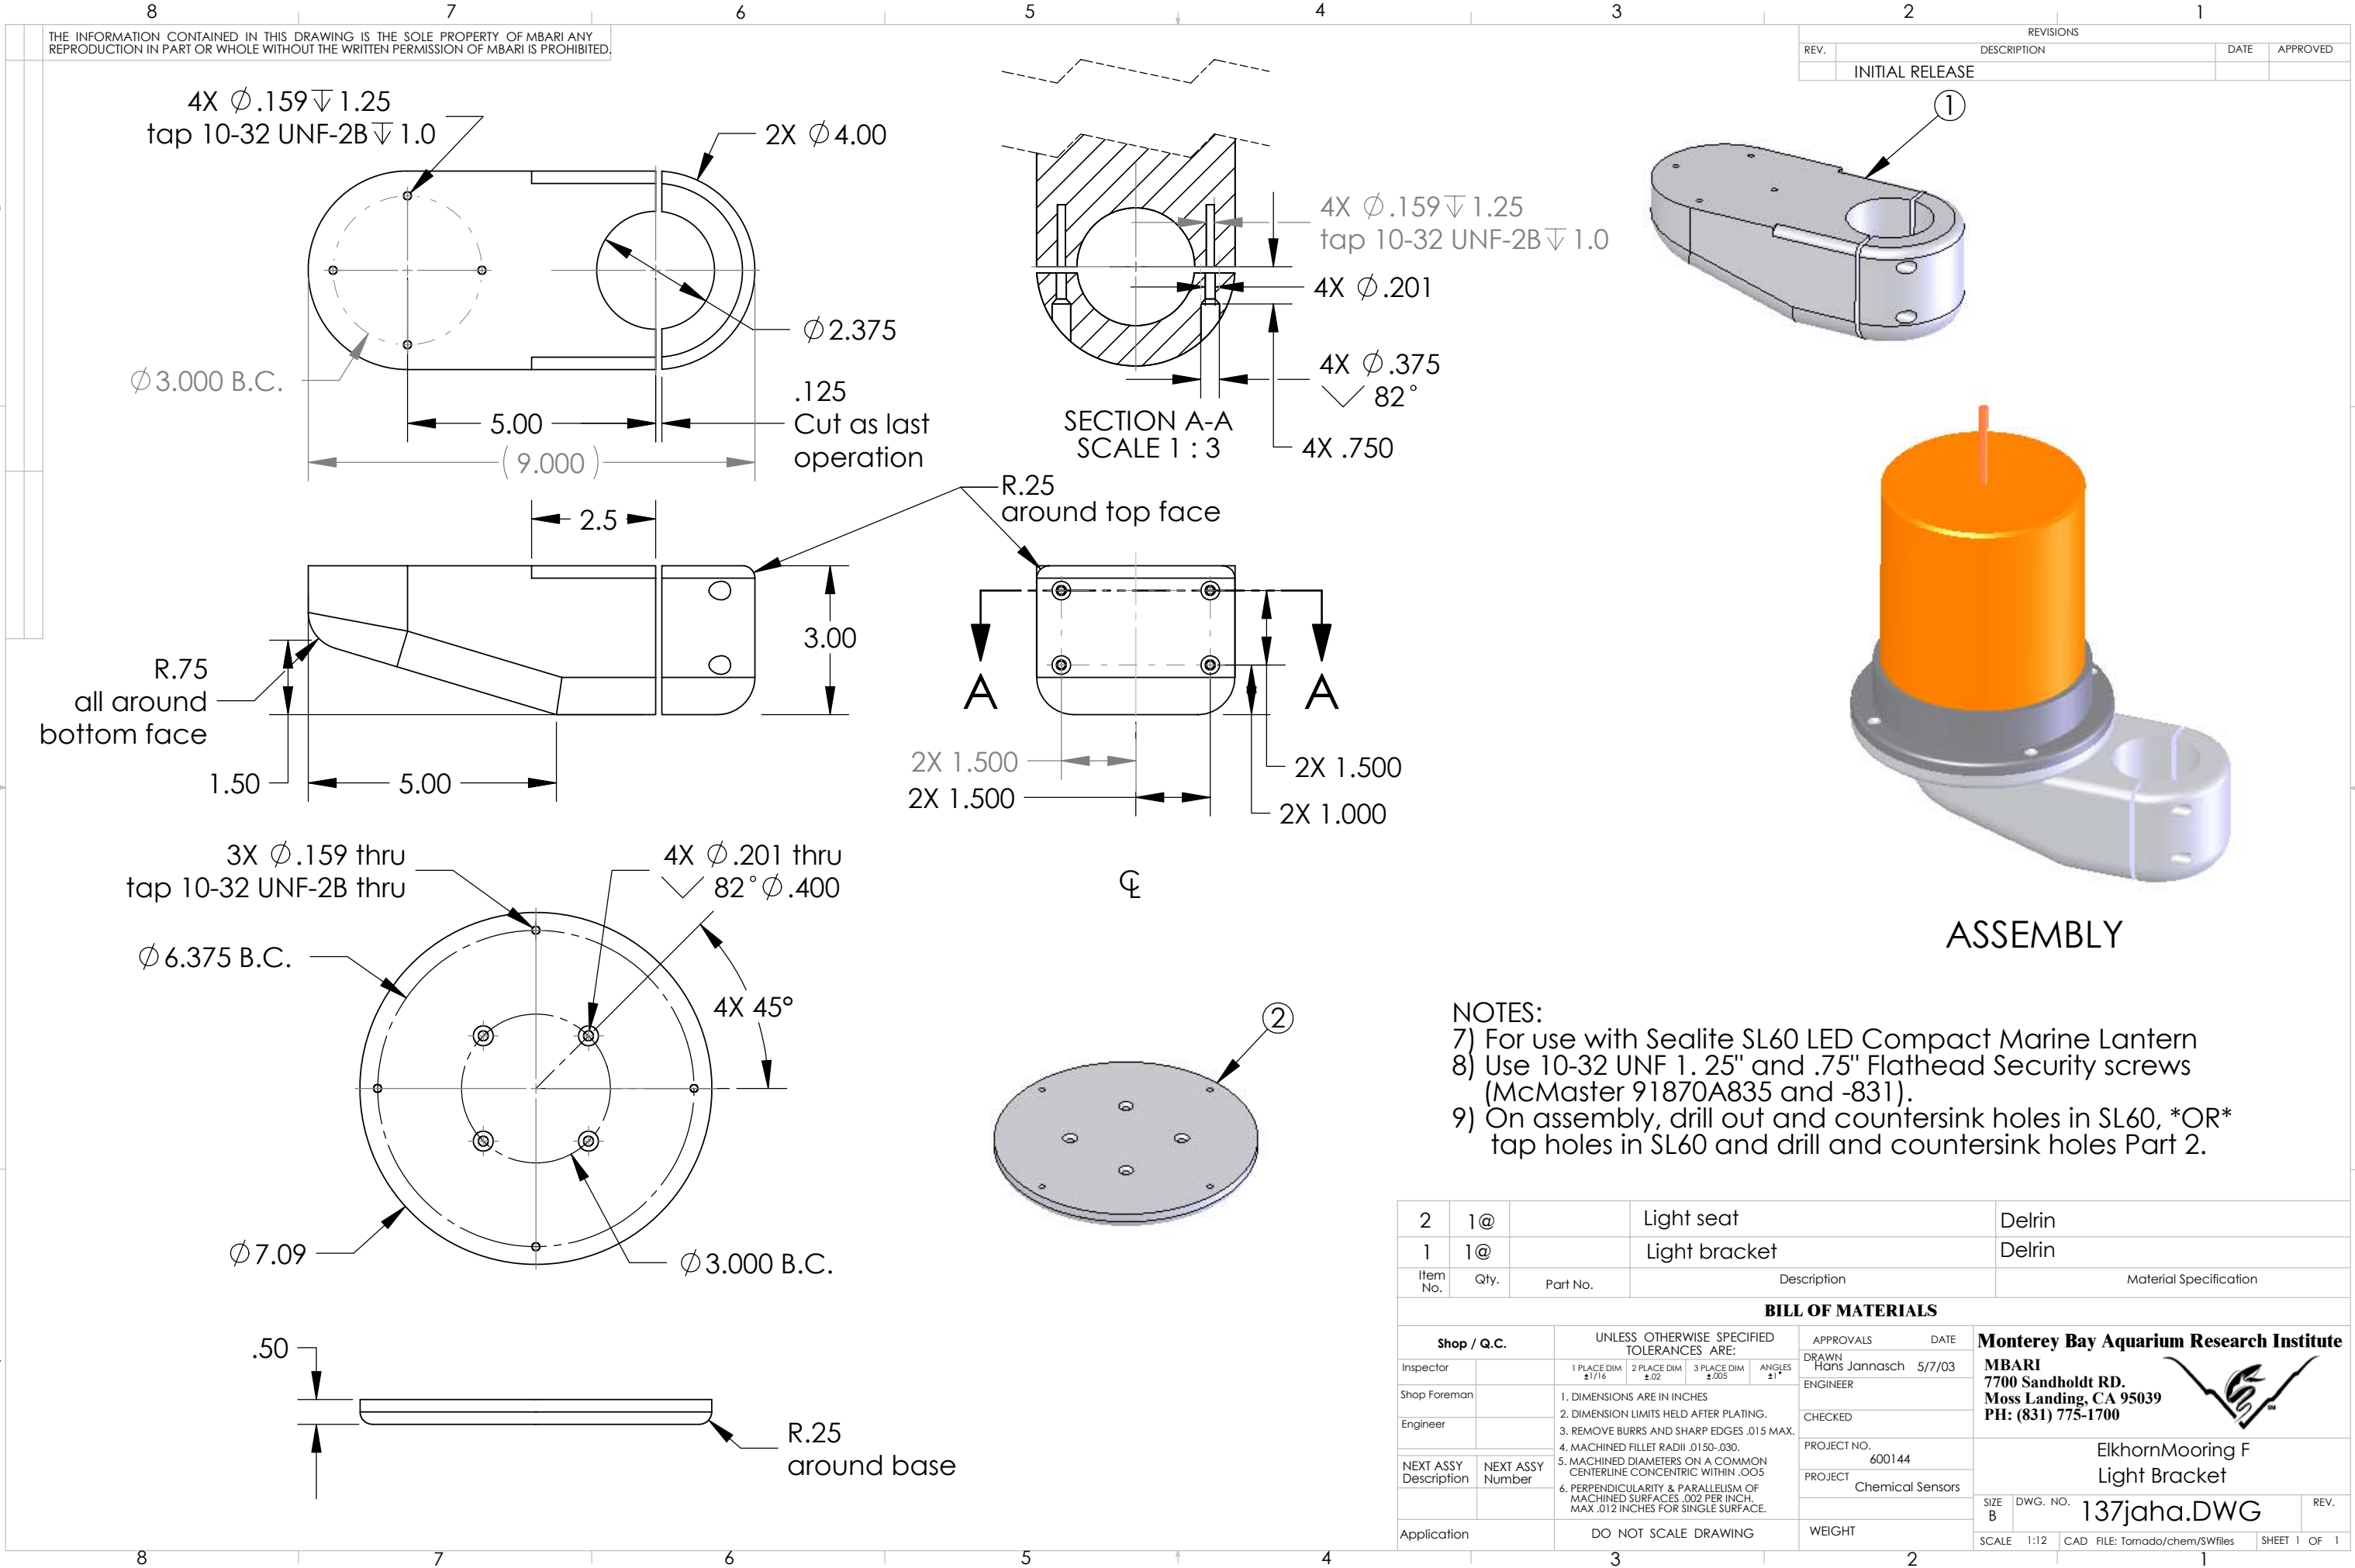

REVISIONS			
REV.	DESCRIPTION	DATE	APPROVED
1	INITIAL RELEASE		

		Delrin		
		Delrin		
scription		Material Specification		
L OF MATERIALS				
APPROVALS DATE		Monterey Bay Aquarium Research Institute MBARI 7700 Sandholdt RD. Moss Landing, CA 95039 PH: (831) 775-1700 		
DRAWN Hans Jannasch 5/7/03				
ENGINEER				
CHECKED				
PROJECT NO. 600144				
PROJECT Chemical Sensors		Elkhorn Mooring F Light Bracket		
WEIGHT		SIZE B	DWG. NO. 137jaha.DWG	REV.
		SCALE 1:12 CAD FILE: Tornado/chem/SWfiles		SHEET 1 OF 1

NOTES:
7) For use with Sealite SL60 LED Compact Marine Lantern
8) Use 10-32 UNF 1.25" and .75" Flathead Security screws (McMaster 91870A835 and -831).
9) On assembly, drill out and countersink holes in SL60, *OR* tap holes in SL60 and drill and countersink holes Part 2.

Monterey Bay Aquarium Research Institute
MBARI
7700 Sandholdt RD.
Moss Landing, CA 95039
PH: (831) 775-1700

Elkhorn Mooring F
Light Bracket