


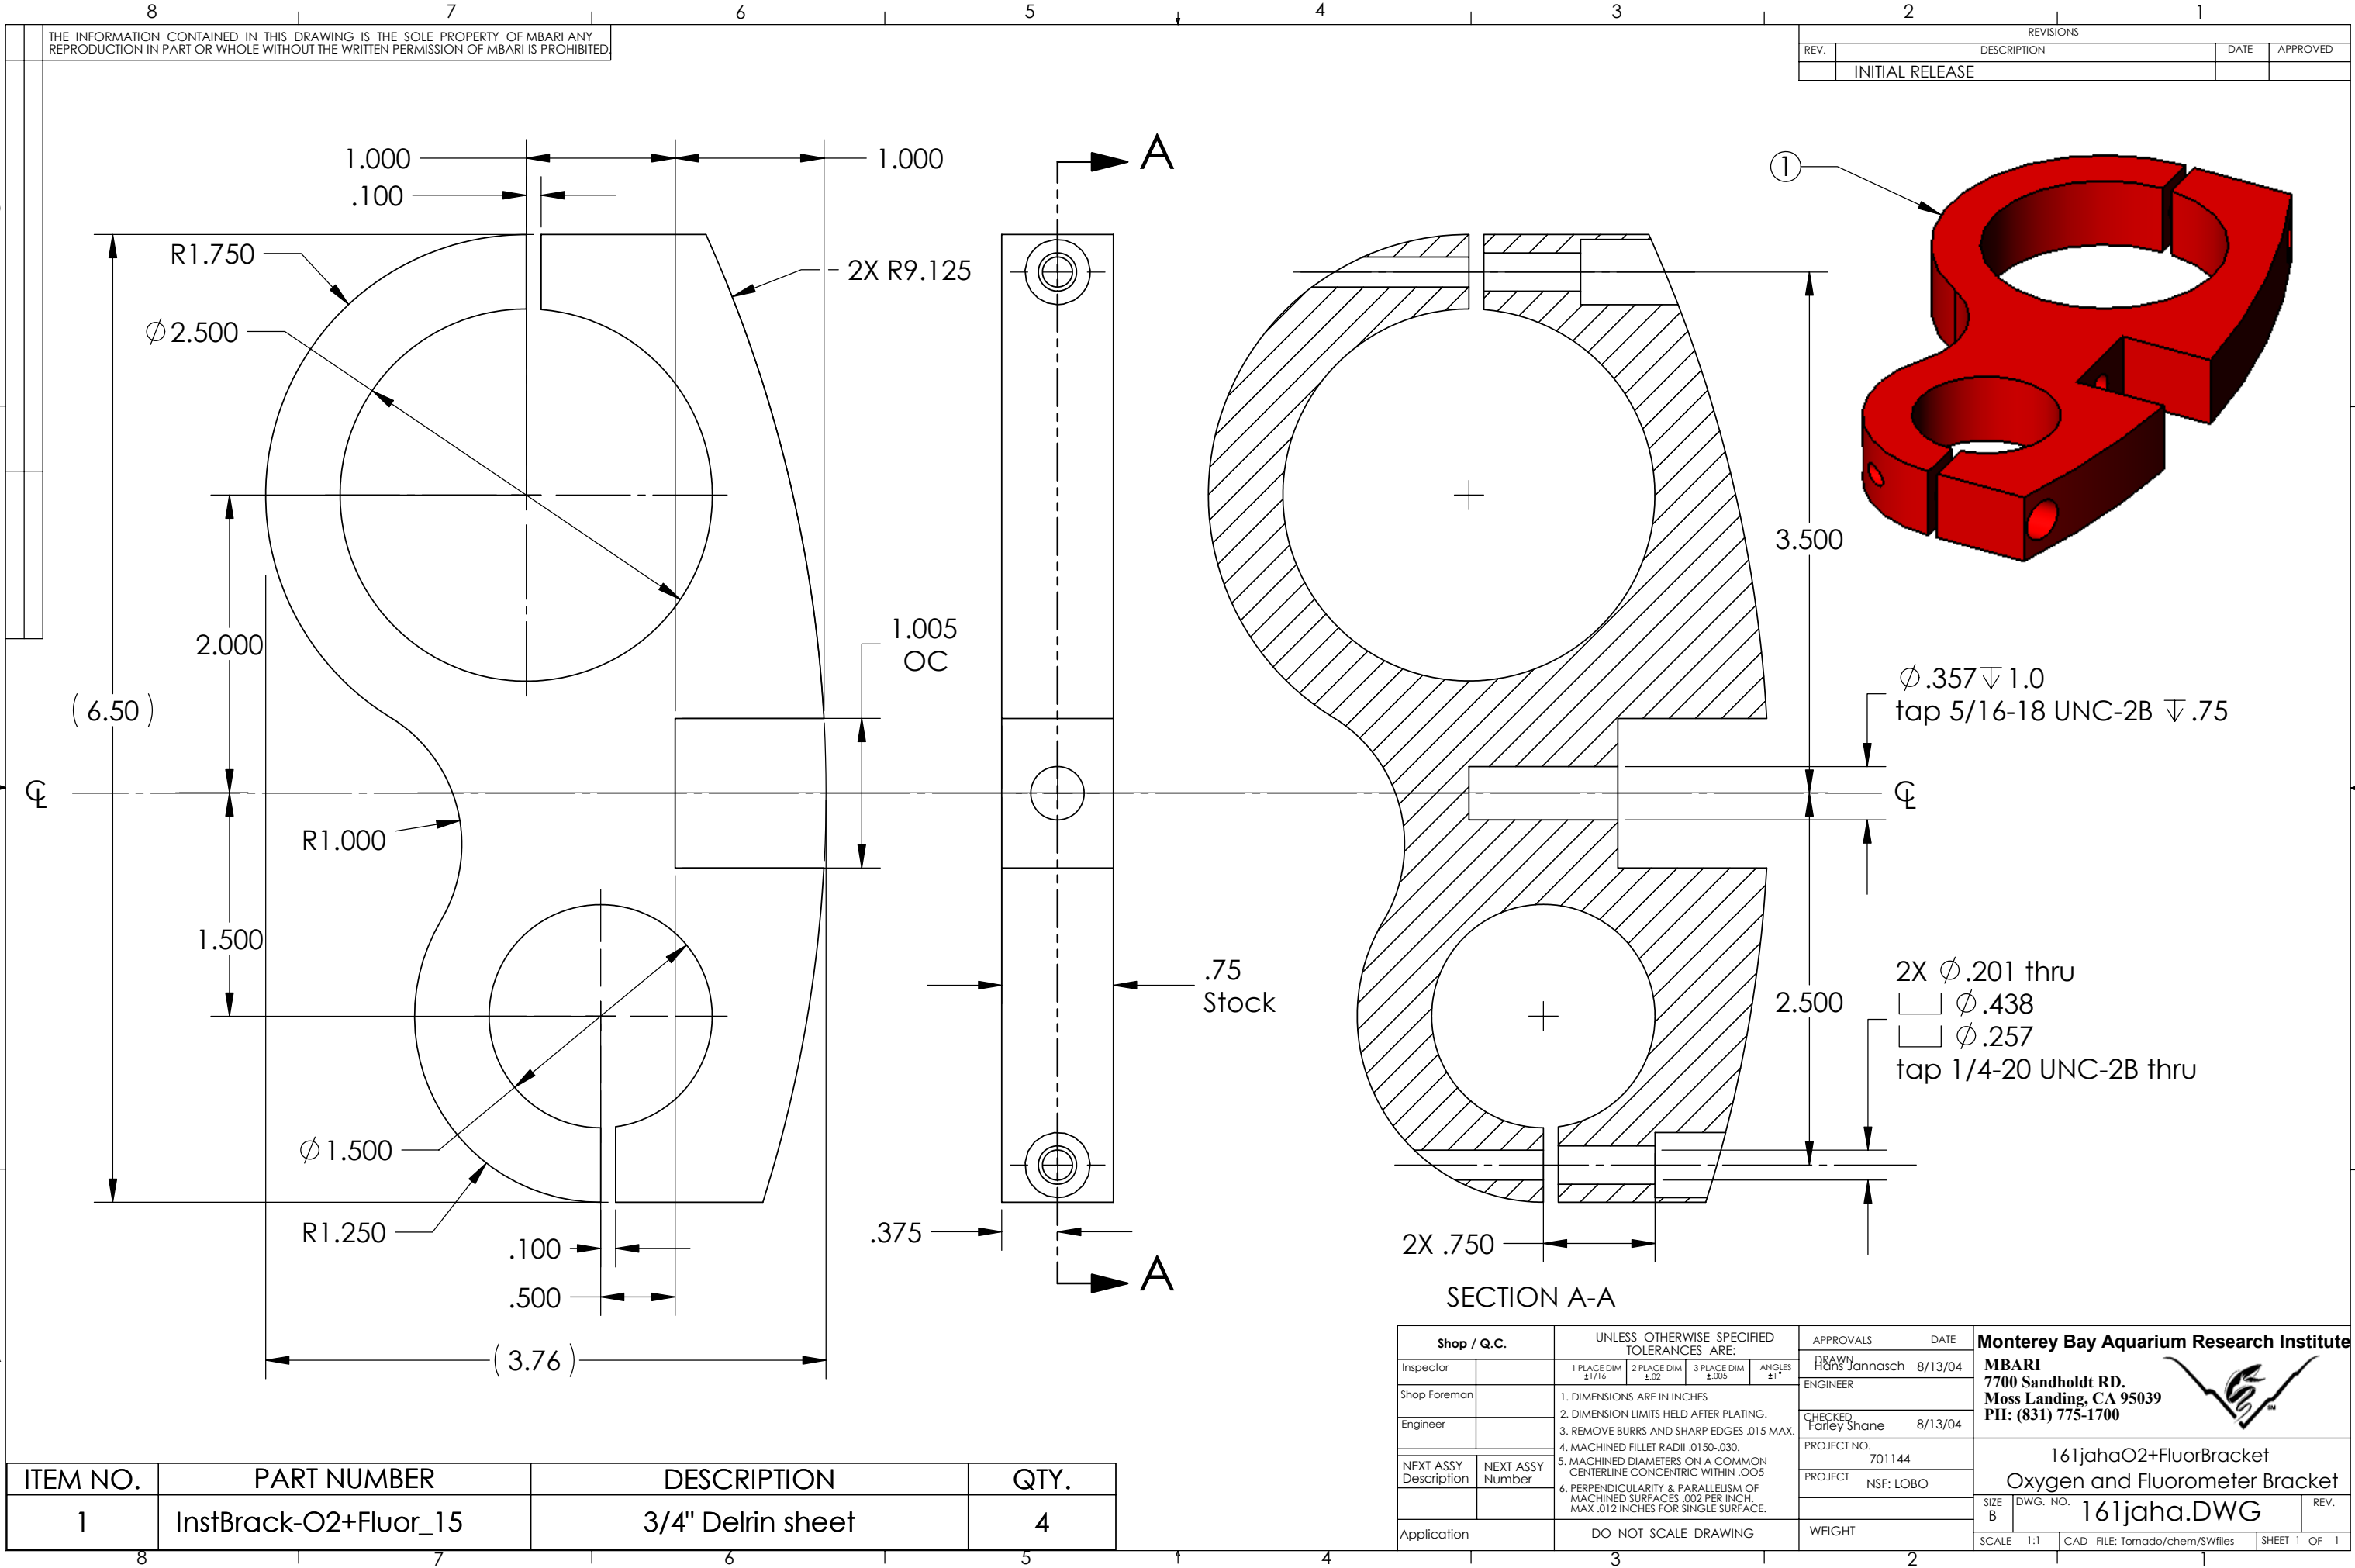

ITEM NO.	PART NUMBER	DESCRIPTION	QTY.
1	InstBrack-O2+Fluor_15	3/4" Delrin sheet	4

Shop / Q.C.		UNLESS OTHERWISE SPECIFIED TOLERANCES ARE:				APPROVALS		DATE	Monterey Bay Aquarium Research Institute		
Inspector		1 PLACE DIM $\pm 1/16$	2 PLACE DIM $\pm .02$	3 PLACE DIM $\pm .005$	ANGLES $\pm 1^\circ$	DRAWN	Hans Jannasch	8/13/04	MBARI 7700 Sandholdt RD. Moss Landing, CA 95039 PH: (831) 775-1700		
Shop Foreman		1. DIMENSIONS ARE IN INCHES 2. DIMENSION LIMITS HELD AFTER PLATING. 3. REMOVE BURRS AND SHARP EDGES .015 MAX. 4. MACHINED FILLET RADII .0150-.030. 5. MACHINED DIAMETERS ON A COMMON CENTERLINE CONCENTRIC WITHIN .005 6. PERPENDICULARITY & PARALLELISM OF MACHINED SURFACES .002 PER INCH, MAX .012 INCHES FOR SINGLE SURFACE.				ENGINEER					
Engineer						CHECKED	Farley Shane	8/13/04			
NEXT ASSY Description	NEXT ASSY Number					PROJECT NO.	701144				
						PROJECT	NSF: LOBO				
Application		DO NOT SCALE DRAWING				WEIGHT			SIZE B	DWG. NO. 161jaha.DWG	REV.
									SCALE 1:1	CAD FILE: Tornado/chem/SWfiles	SHEET 1 OF 1