


VMG-BCL-HP SS
(2 to 4 pin)

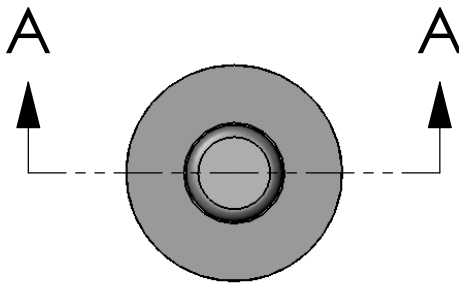

1/2-20
thread

(ϕ 2.25)

(ϕ 2.00)
O-ring surface
-133 O-ring

(1.00)

(2.19 nominal)

(13.25)
Batt length

(ϕ 1.90 OD)
nominal

(ϕ 1.48 ID)
nominal Sched 80

Triple Double-D
Battery Housing

MBARI; 4/27/04
Ver 0.1; Scale 1:2

(ϕ 2.25 OD)
nominal

SECTION A-A
SCALE 1 : 2

(17.83)

