



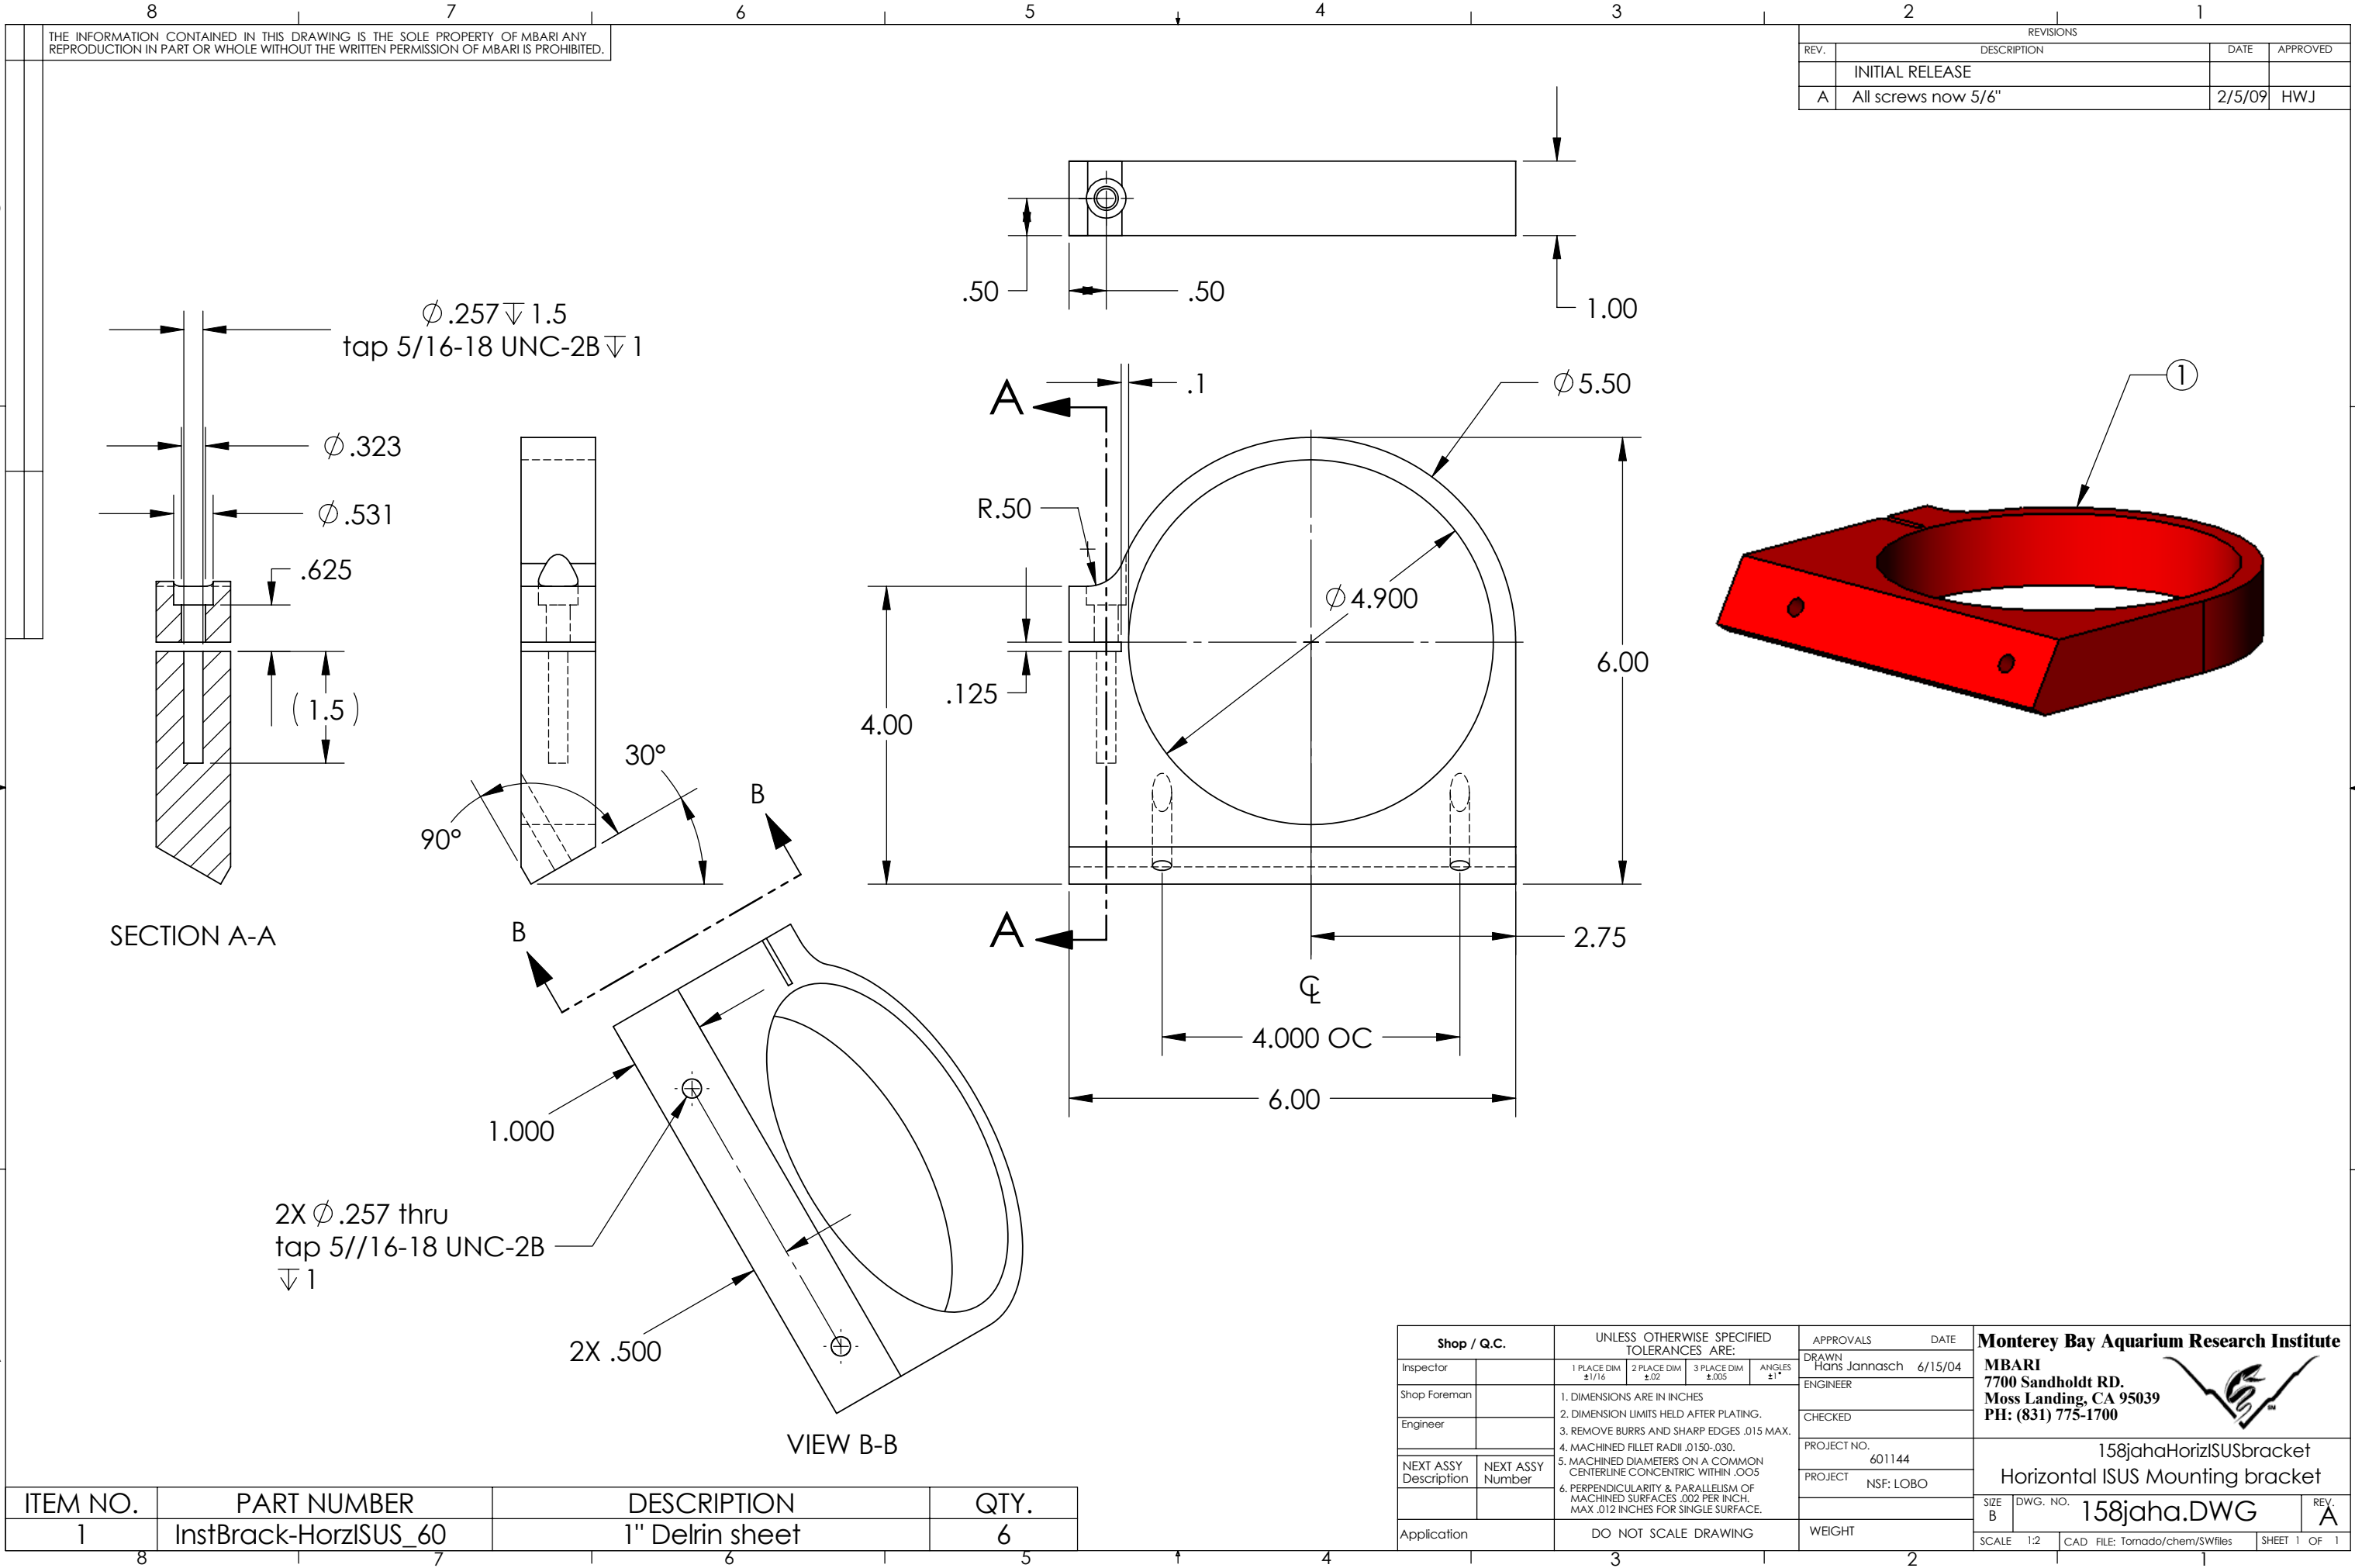

THE INFORMATION CONTAINED IN THIS DRAWING IS THE SOLE PROPERTY OF MBARI ANY REPRODUCTION IN PART OR WHOLE WITHOUT THE WRITTEN PERMISSION OF MBARI IS PROHIBITED.

REVISIONS			
REV.	DESCRIPTION	DATE	APPROVED
	INITIAL RELEASE		
A	All screws now 5/6"	2/5/09	HWJ

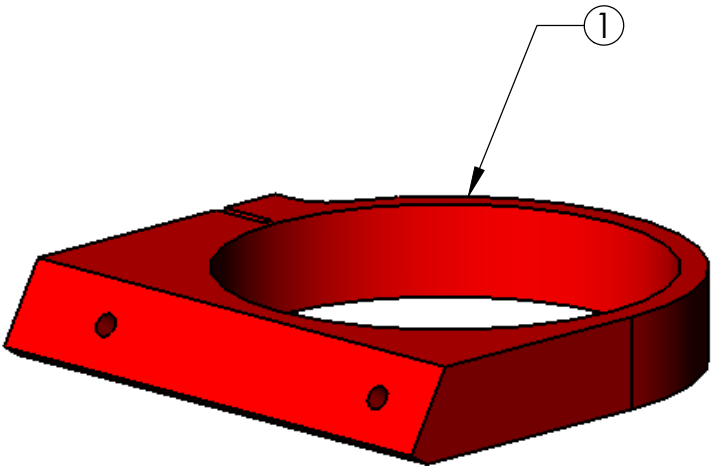

Shop / Q.C.		UNLESS OTHERWISE SPECIFIED TOLERANCES ARE:		APPROVALS	DATE	Monterey Bay Aquarium Research Institute		
Inspector		1 PLACE DIM ±1/16	2 PLACE DIM ±.02	3 PLACE DIM ±.005	ANGLES ±1°	DRAWN Hans Jannasch	6/15/04	MBARI
Shop Foreman		1. DIMENSIONS ARE IN INCHES				ENGINEER		7700 Sandholdt RD.
Engineer		2. DIMENSION LIMITS HELD AFTER PLATING.				CHECKED		Moss Landing, CA 95039
		3. REMOVE BURRS AND SHARP EDGES .015 MAX.				PROJECT NO.	601144	PH: (831) 775-1700
		4. MACHINED FILLET RADII .0150-.030.				PROJECT	NSF: LOBO	
NEXT ASSY Description	NEXT ASSY Number	5. MACHINED DIAMETERS ON A COMMON CENTERLINE CONCENTRIC WITHIN .005						
		6. PERPENDICULARITY & PARALLELISM OF MACHINED SURFACES .002 PER INCH. MAX .012 INCHES FOR SINGLE SURFACE.						
Application		DO NOT SCALE DRAWING		WEIGHT		SIZE B	DWG. NO. 158jaha.DWG	REV. A
		SCALE	1:2	CAD FILE:	Tornado/chem/SWfiles	SHEET	1	OF 1