


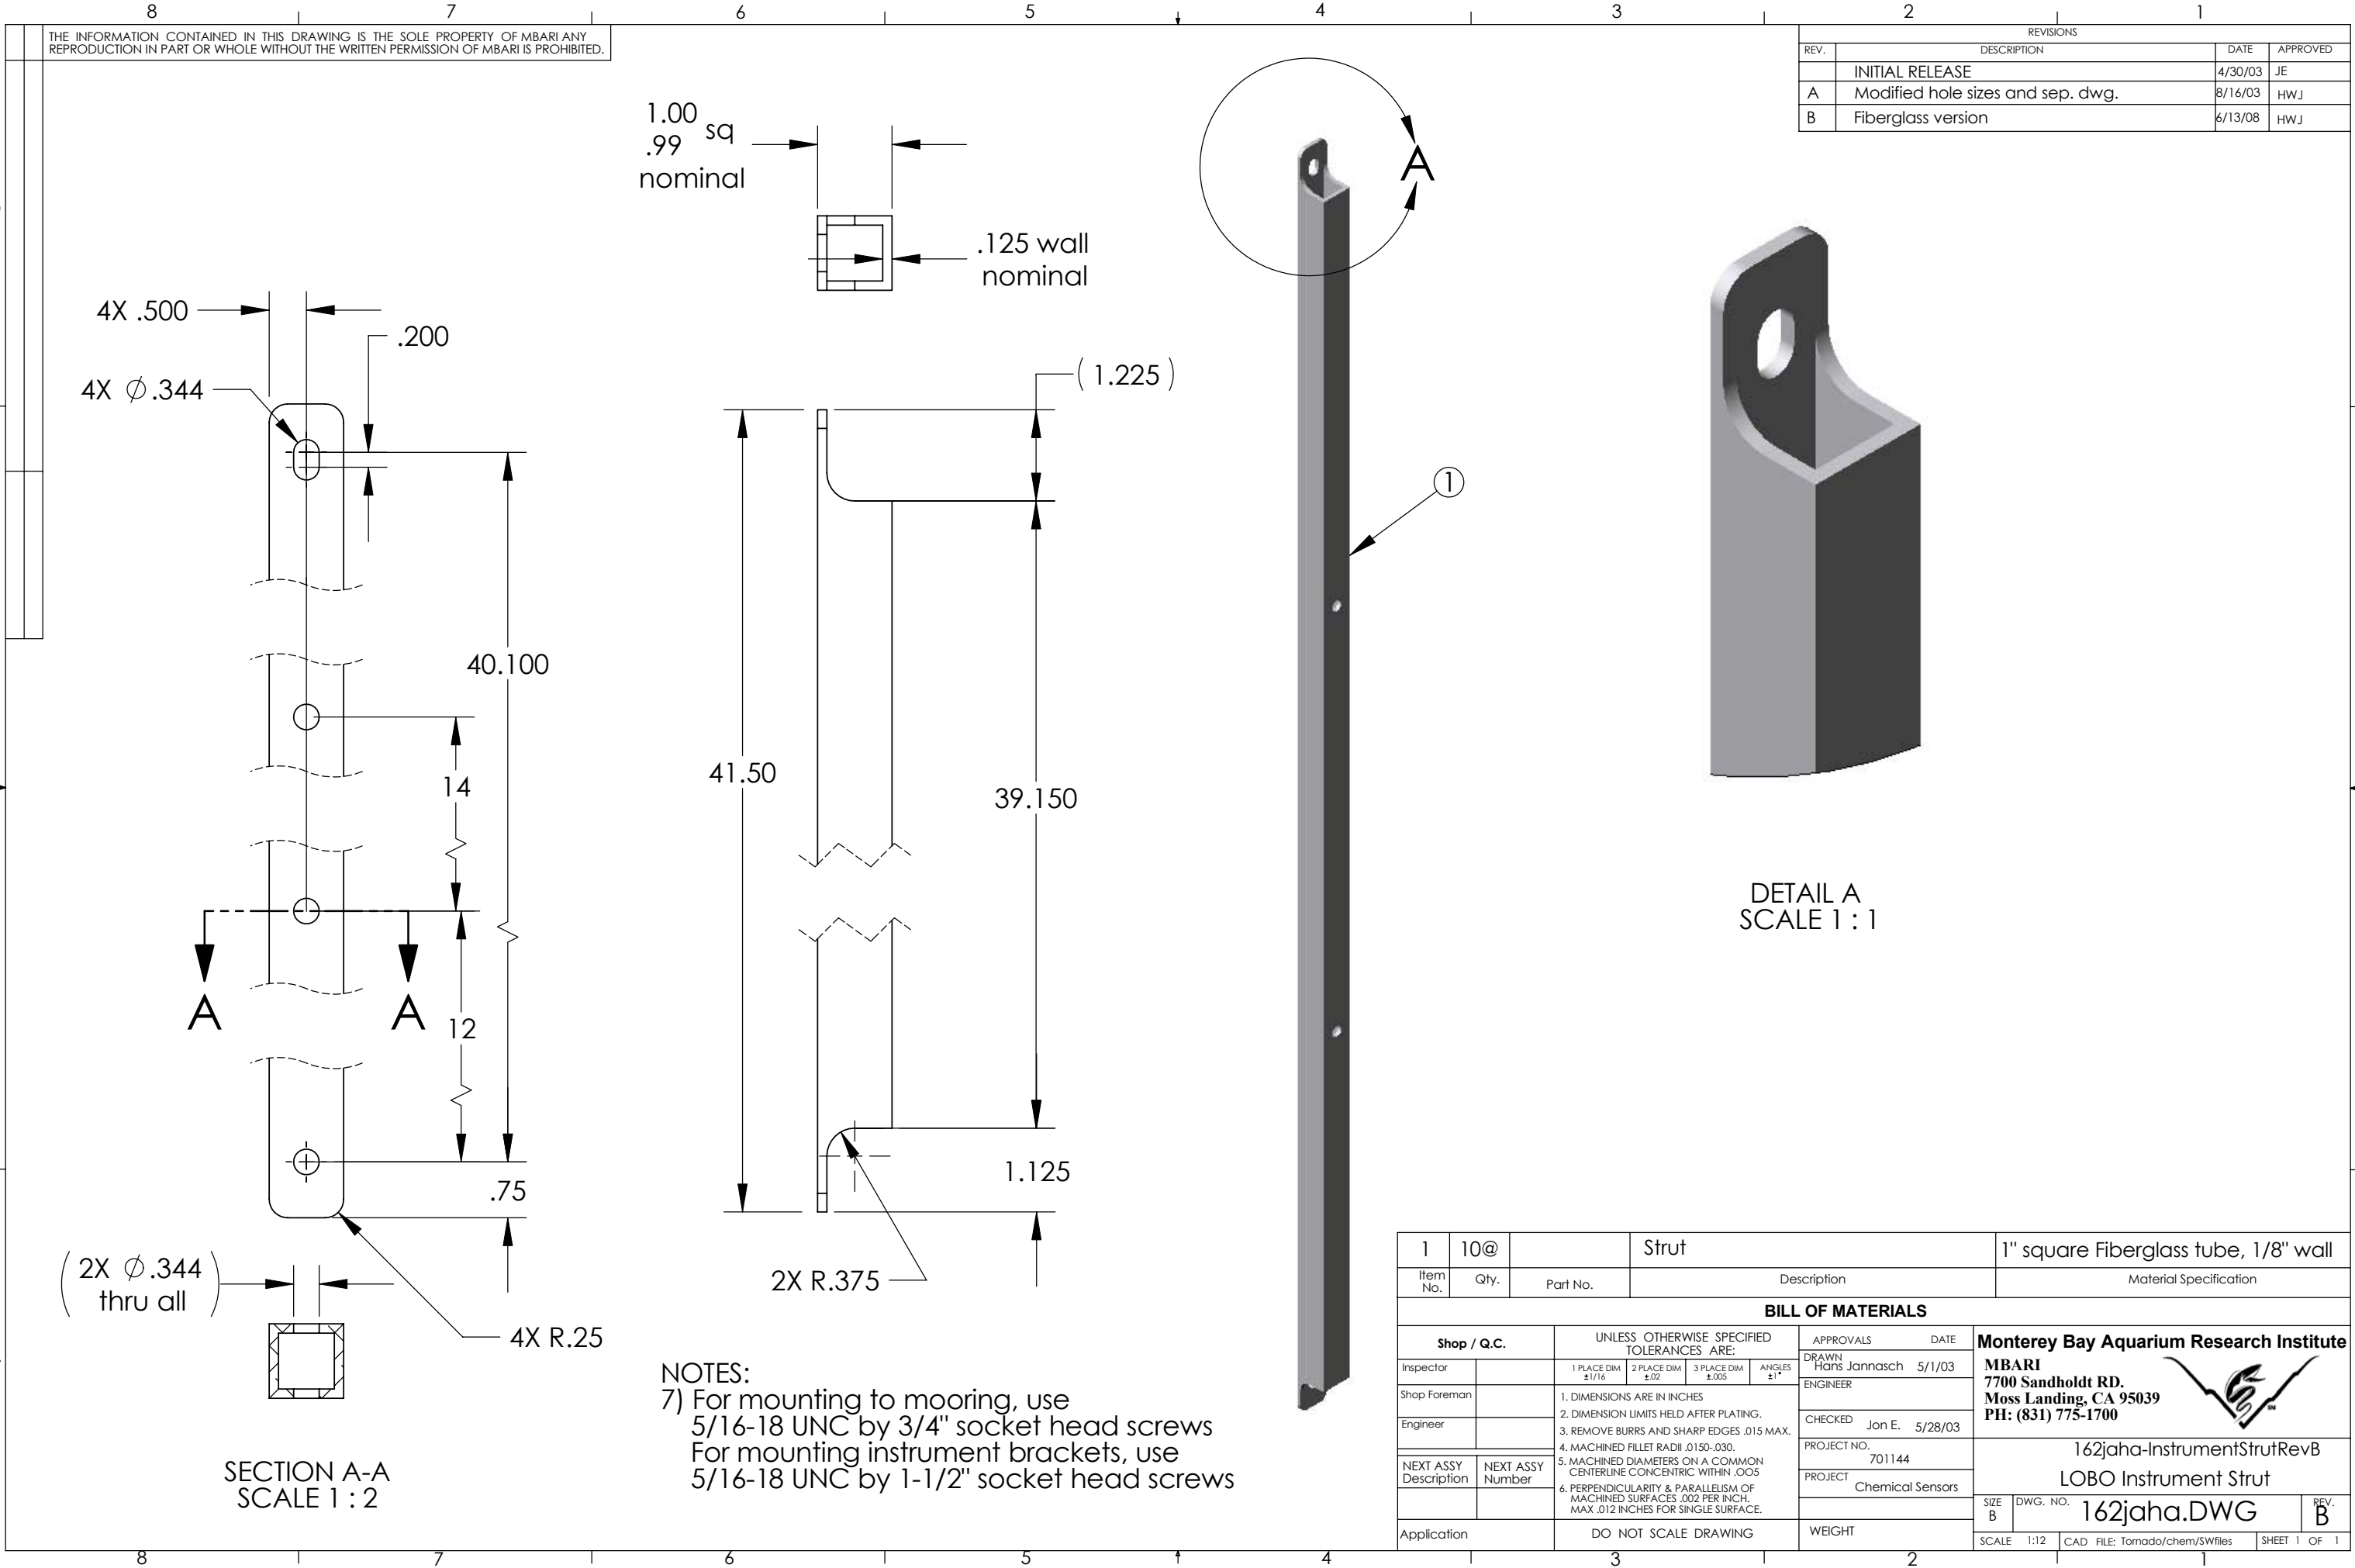

NOTES:
7) For mounting to mooring, use 5/16-18 UNC by 3/4" socket head screws
For mounting instrument brackets, use 5/16-18 UNC by 1-1/2" socket head screws