


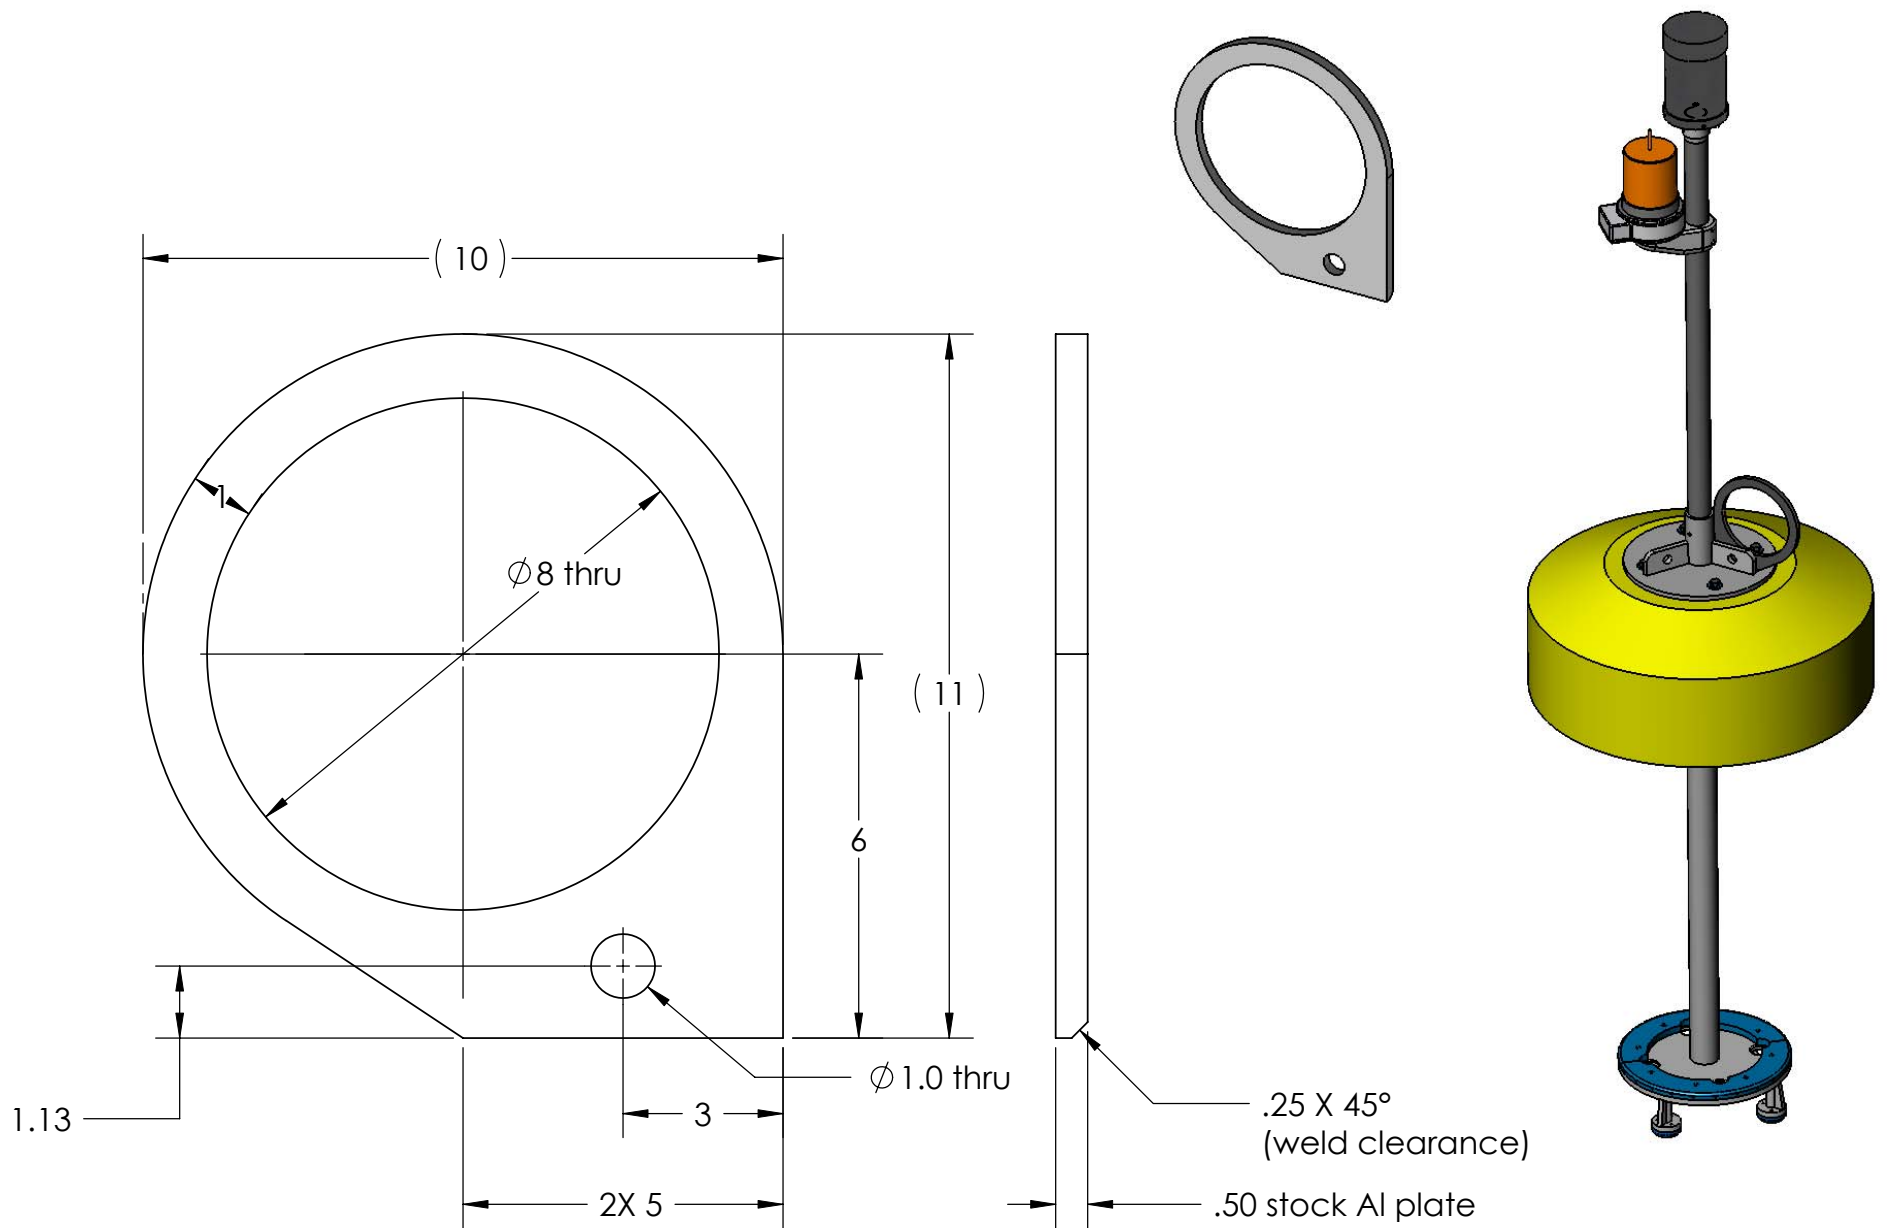

LOBO Moring Lift Ring
 Waterjetted out of 1/2" 6061 Al plate
 Hans Jannasch, 5/20/08