


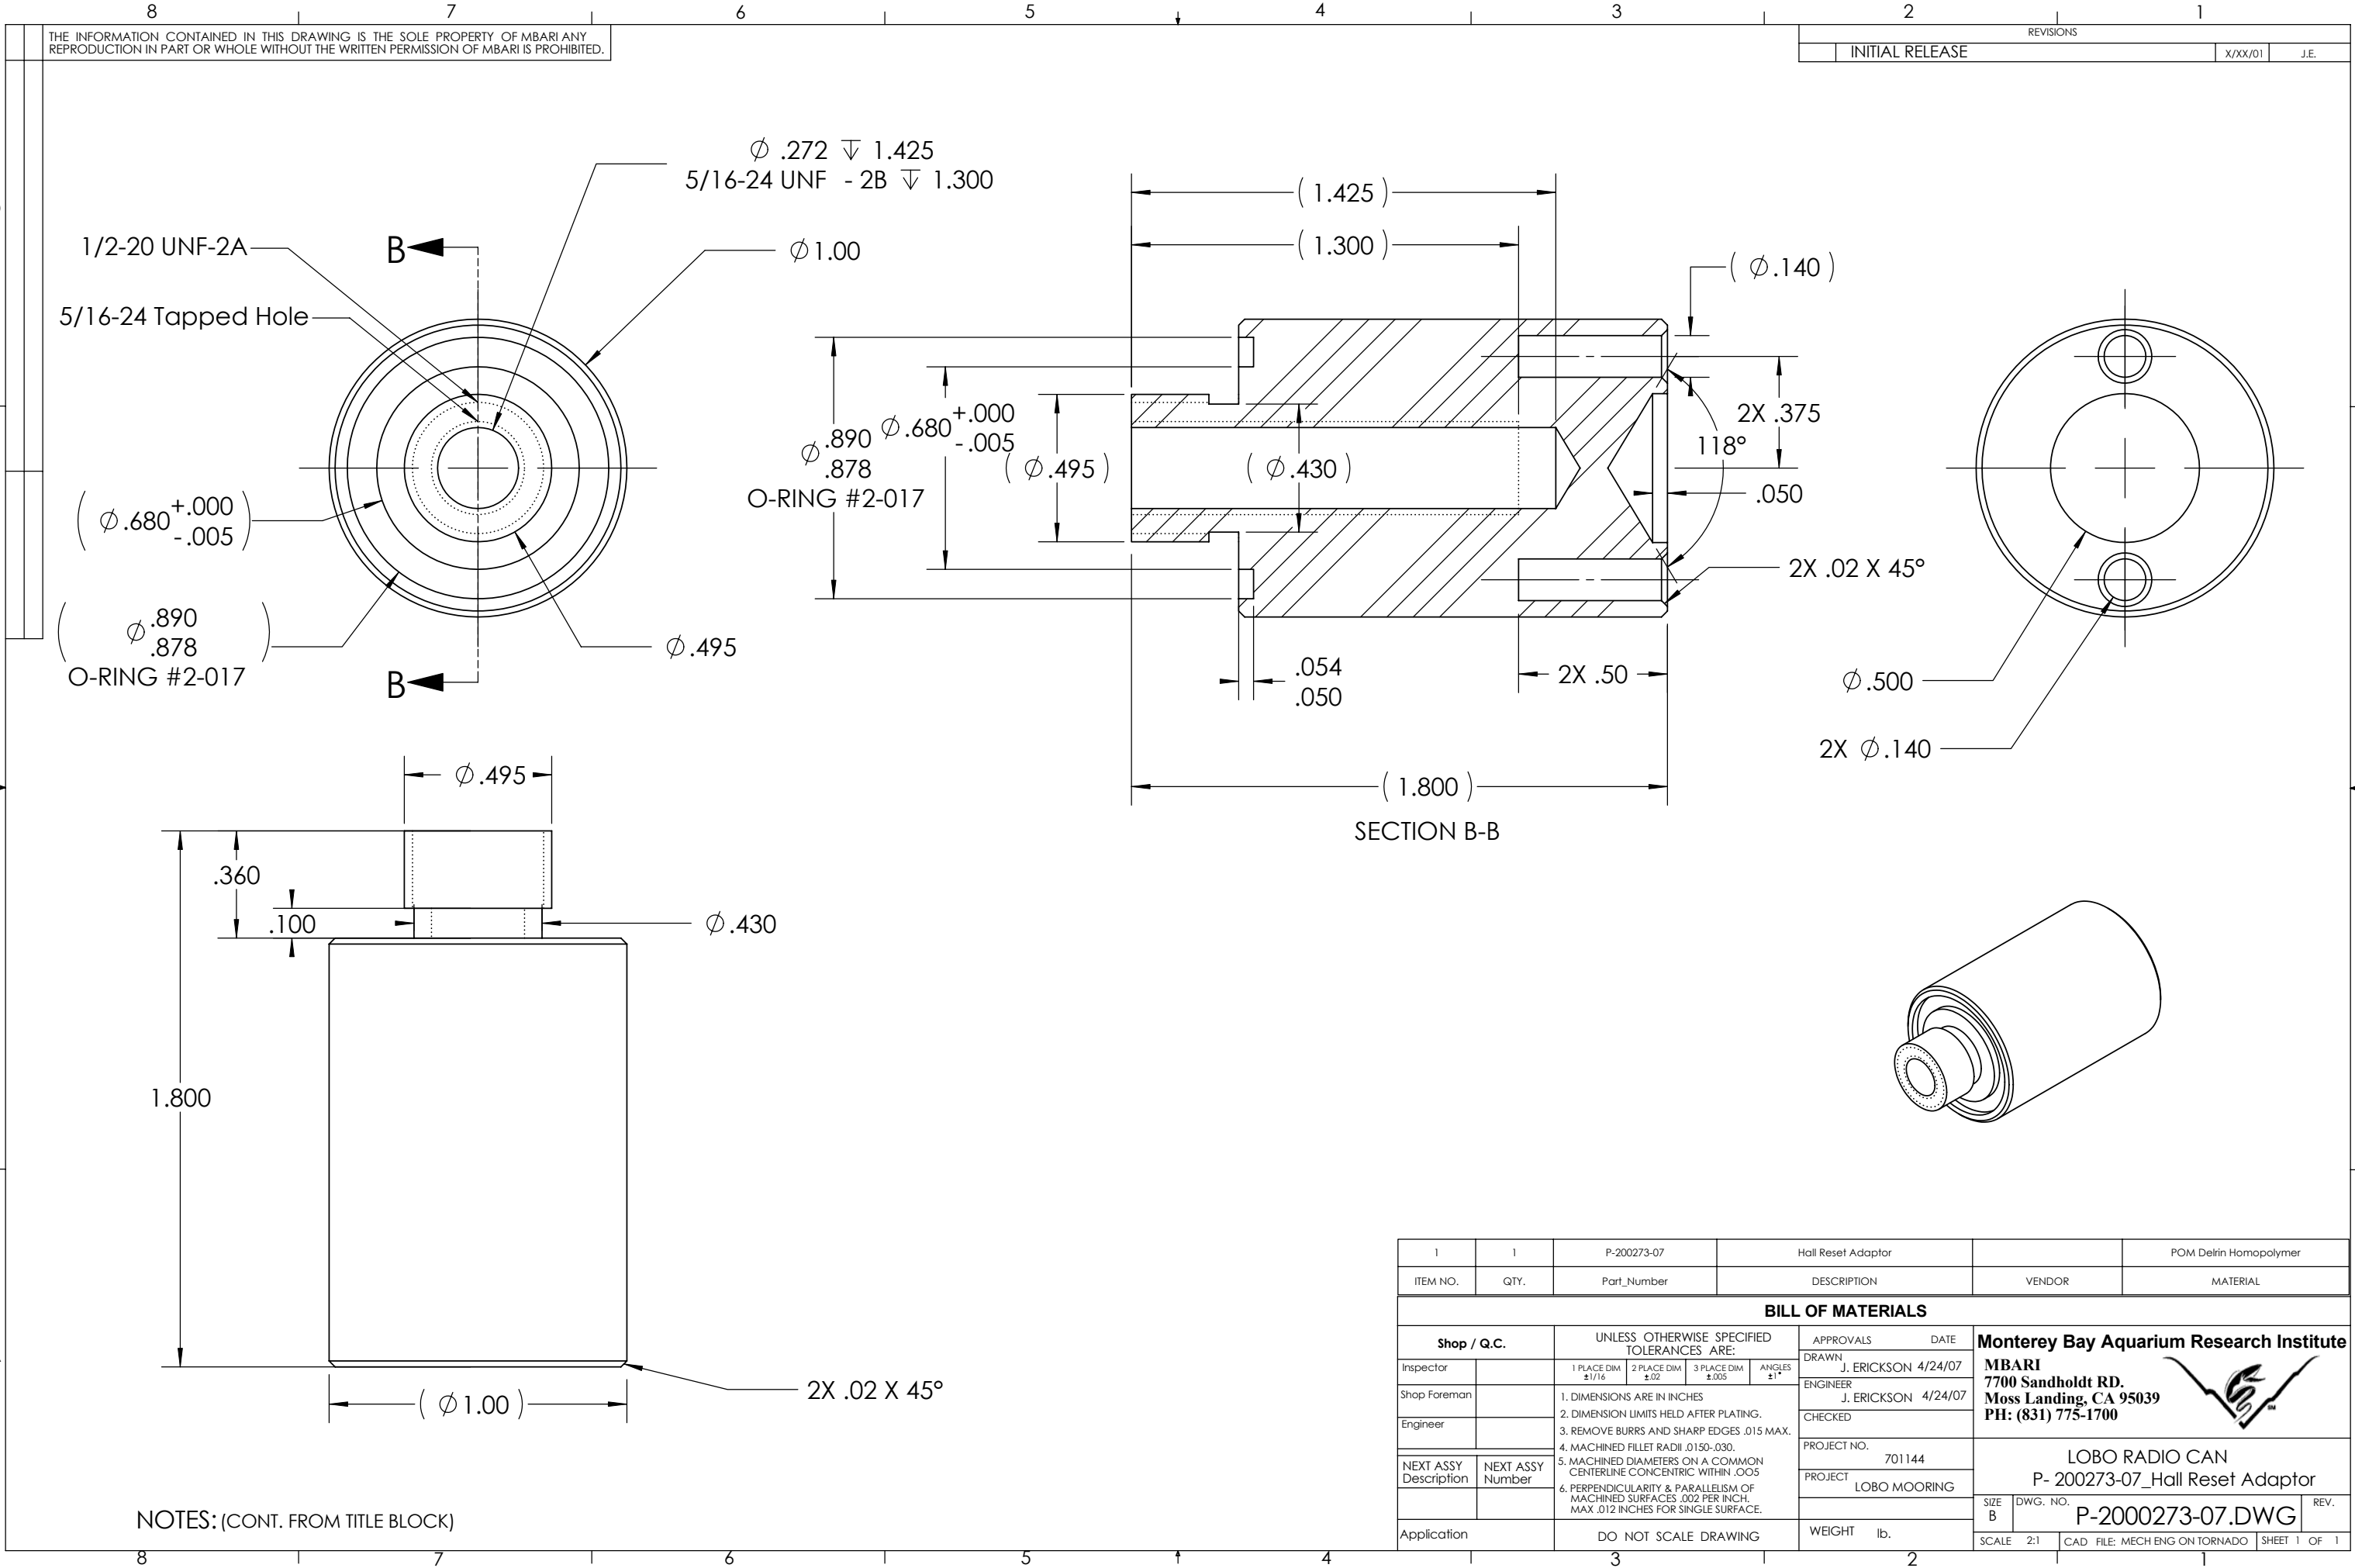

1	1	P-200273-07		Hall Reset Adaptor		POM Delrin Homopolymer			
ITEM NO.	QTY.	Part_Number		DESCRIPTION		VENDOR		MATERIAL	
BILL OF MATERIALS									
Shop / Q.C.		UNLESS OTHERWISE SPECIFIED TOLERANCES ARE:				APPROVALS		DATE	
Inspector		1 PLACE DIM ±1/16	2 PLACE DIM ±.02	3 PLACE DIM ±.005	ANGLES ±1°	DRAWN J. ERICKSON		4/24/07	
Shop Foreman		1. DIMENSIONS ARE IN INCHES 2. DIMENSION LIMITS HELD AFTER PLATING. 3. REMOVE BURRS AND SHARP EDGES .015 MAX. 4. MACHINED FILLET RADII .0150-.030. 5. MACHINED DIAMETERS ON A COMMON CENTERLINE CONCENTRIC WITHIN .005 6. PERPENDICULARITY & PARALLELISM OF MACHINED SURFACES .002 PER INCH. MAX .012 INCHES FOR SINGLE SURFACE.				ENGINEER J. ERICKSON		4/24/07	
Engineer						CHECKED			
						PROJECT NO. 701144			
NEXT ASSY Description	NEXT ASSY Number					PROJECT LOBO MOORING			
Application		DO NOT SCALE DRAWING				WEIGHT		lb.	
						SIZE B		DWG. NO. P-2000273-07.DWG	
						SCALE 2:1		CAD FILE: MECH ENG ON TORNADO	
								SHEET 1 OF 1	